




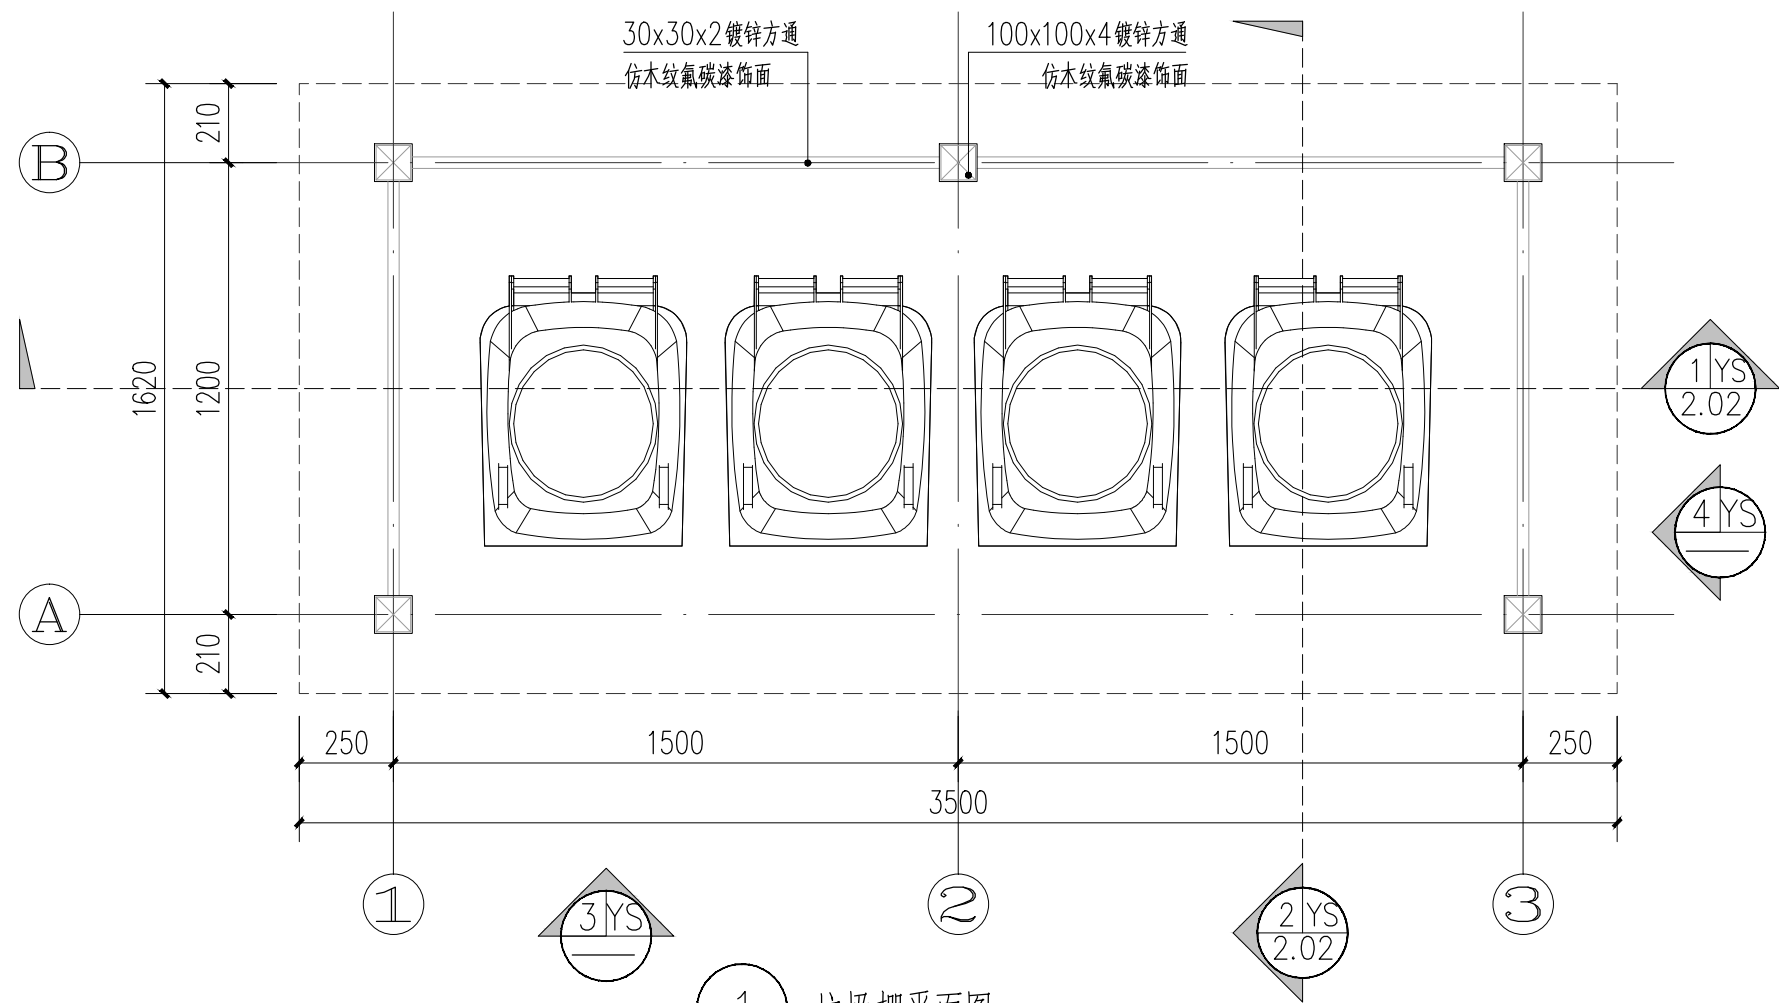


1 垃圾棚平面图 1:20

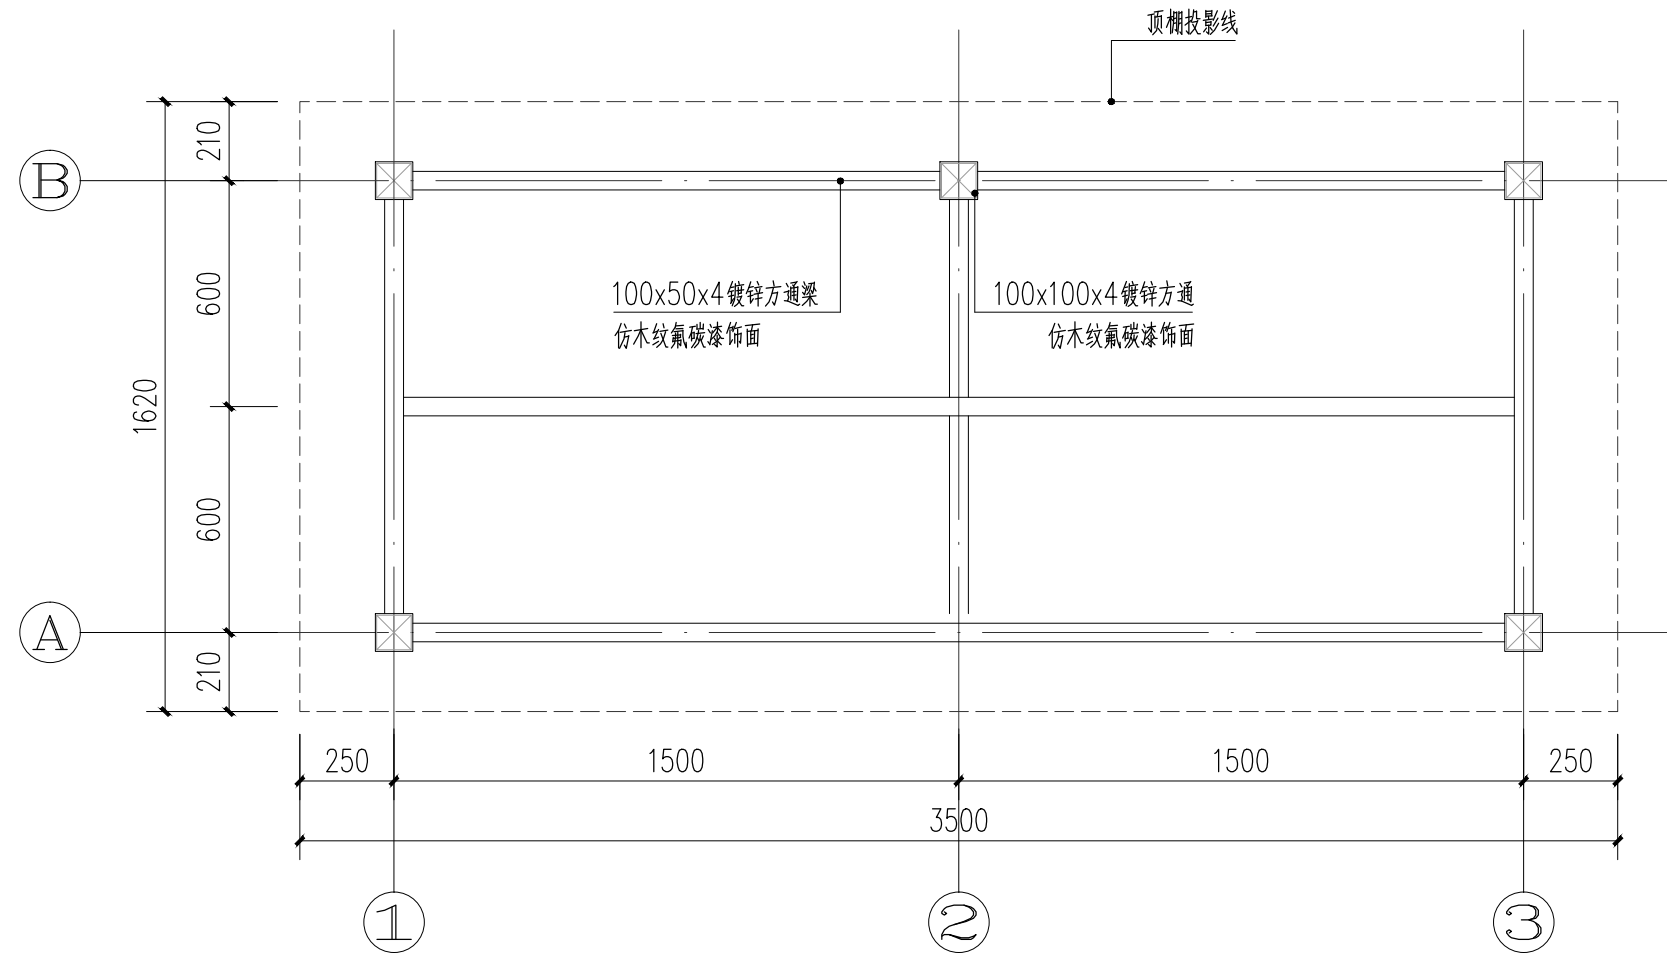

2 垃圾棚梁柱布置平面图 1:20

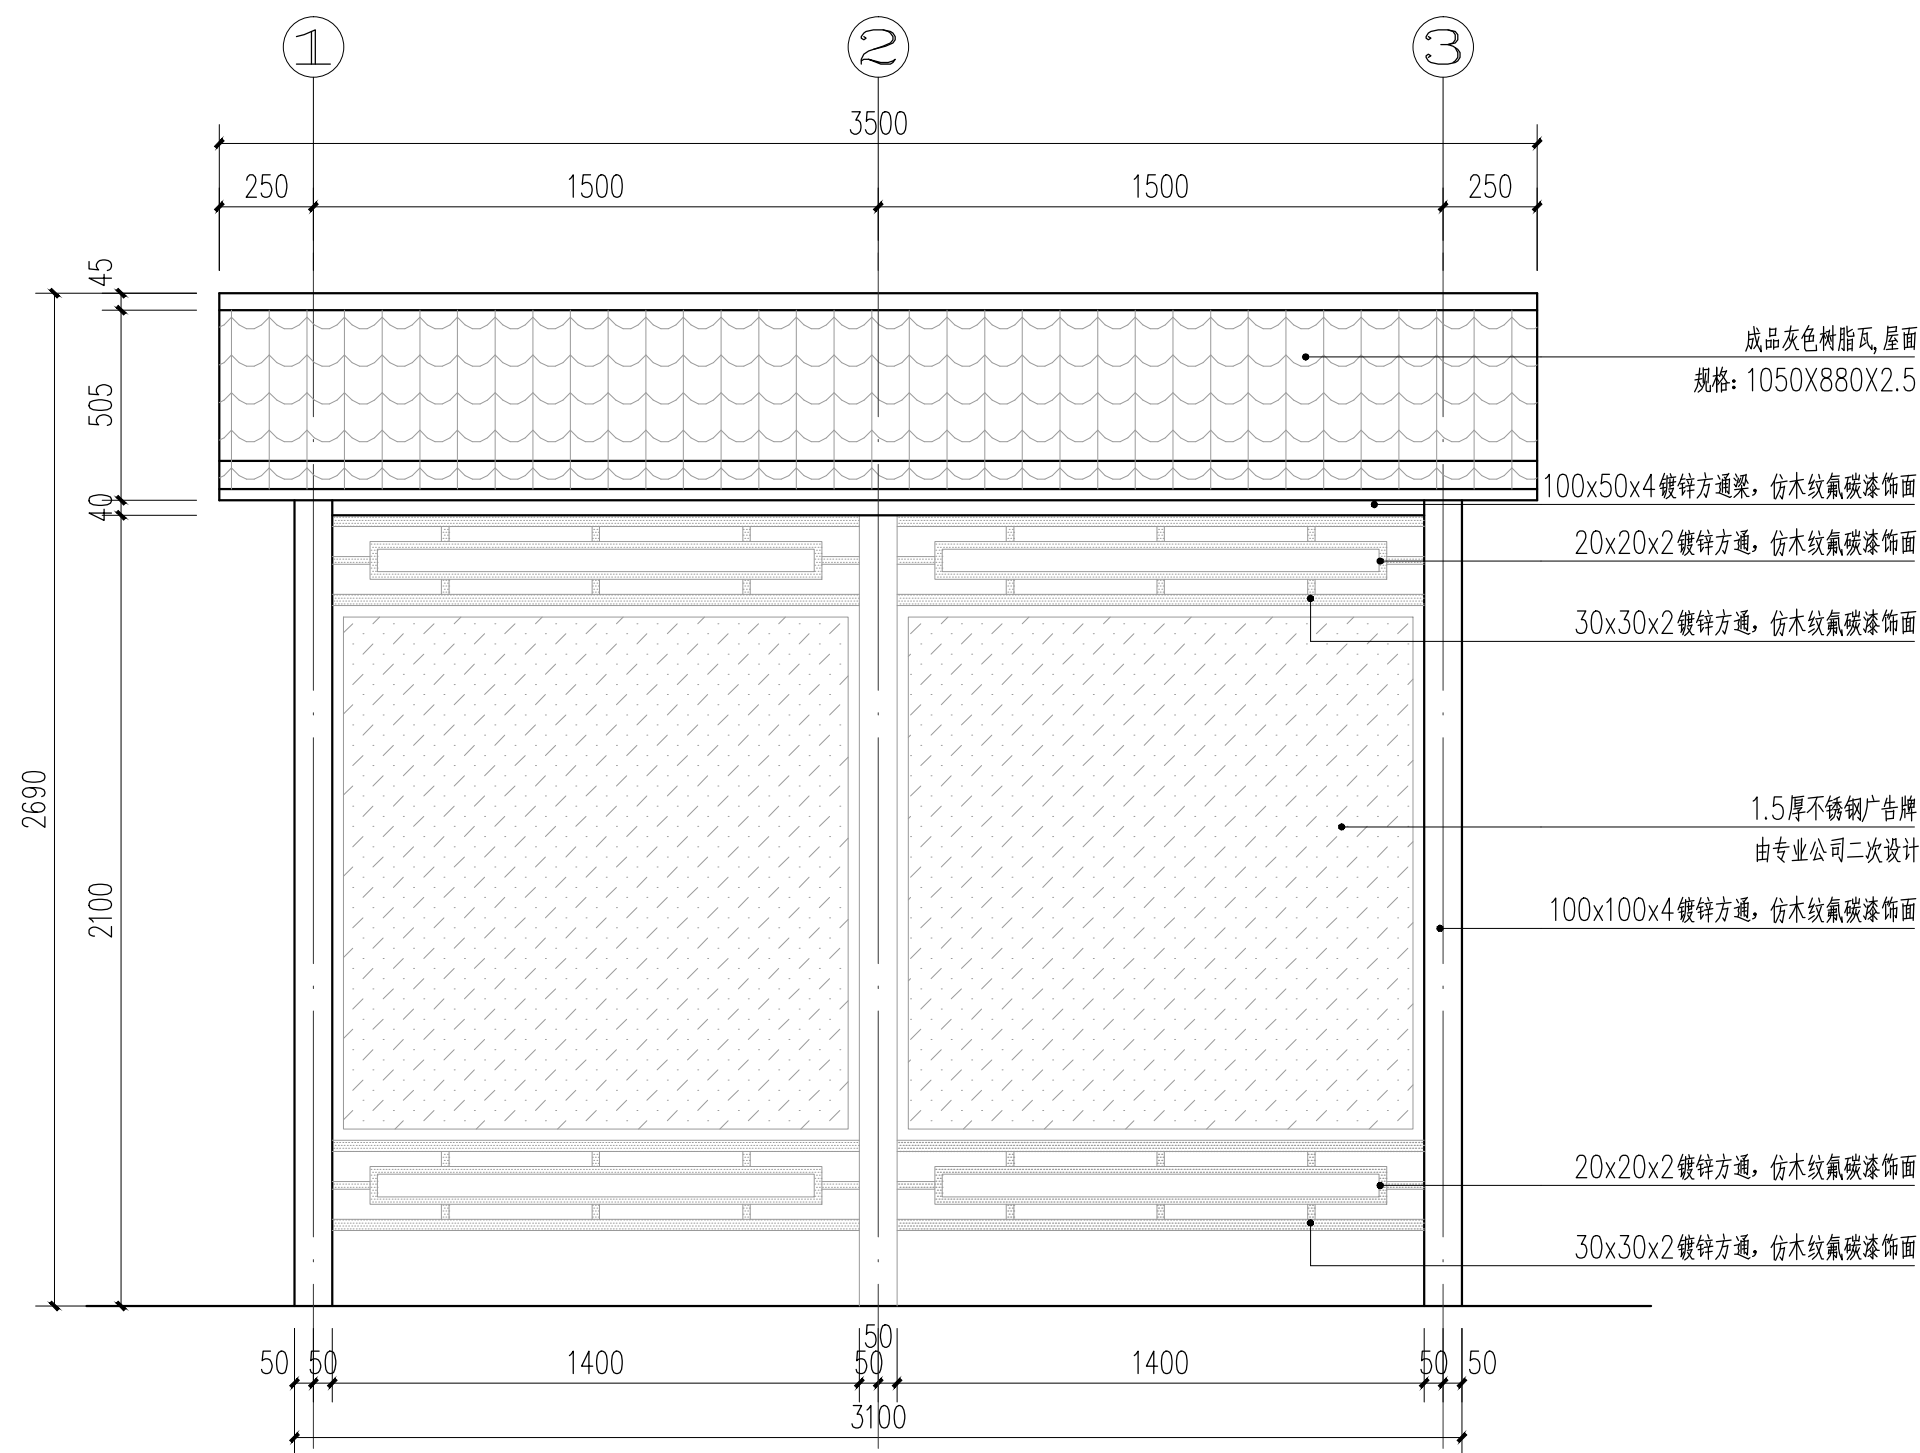

3 垃圾棚立面图一 1:20

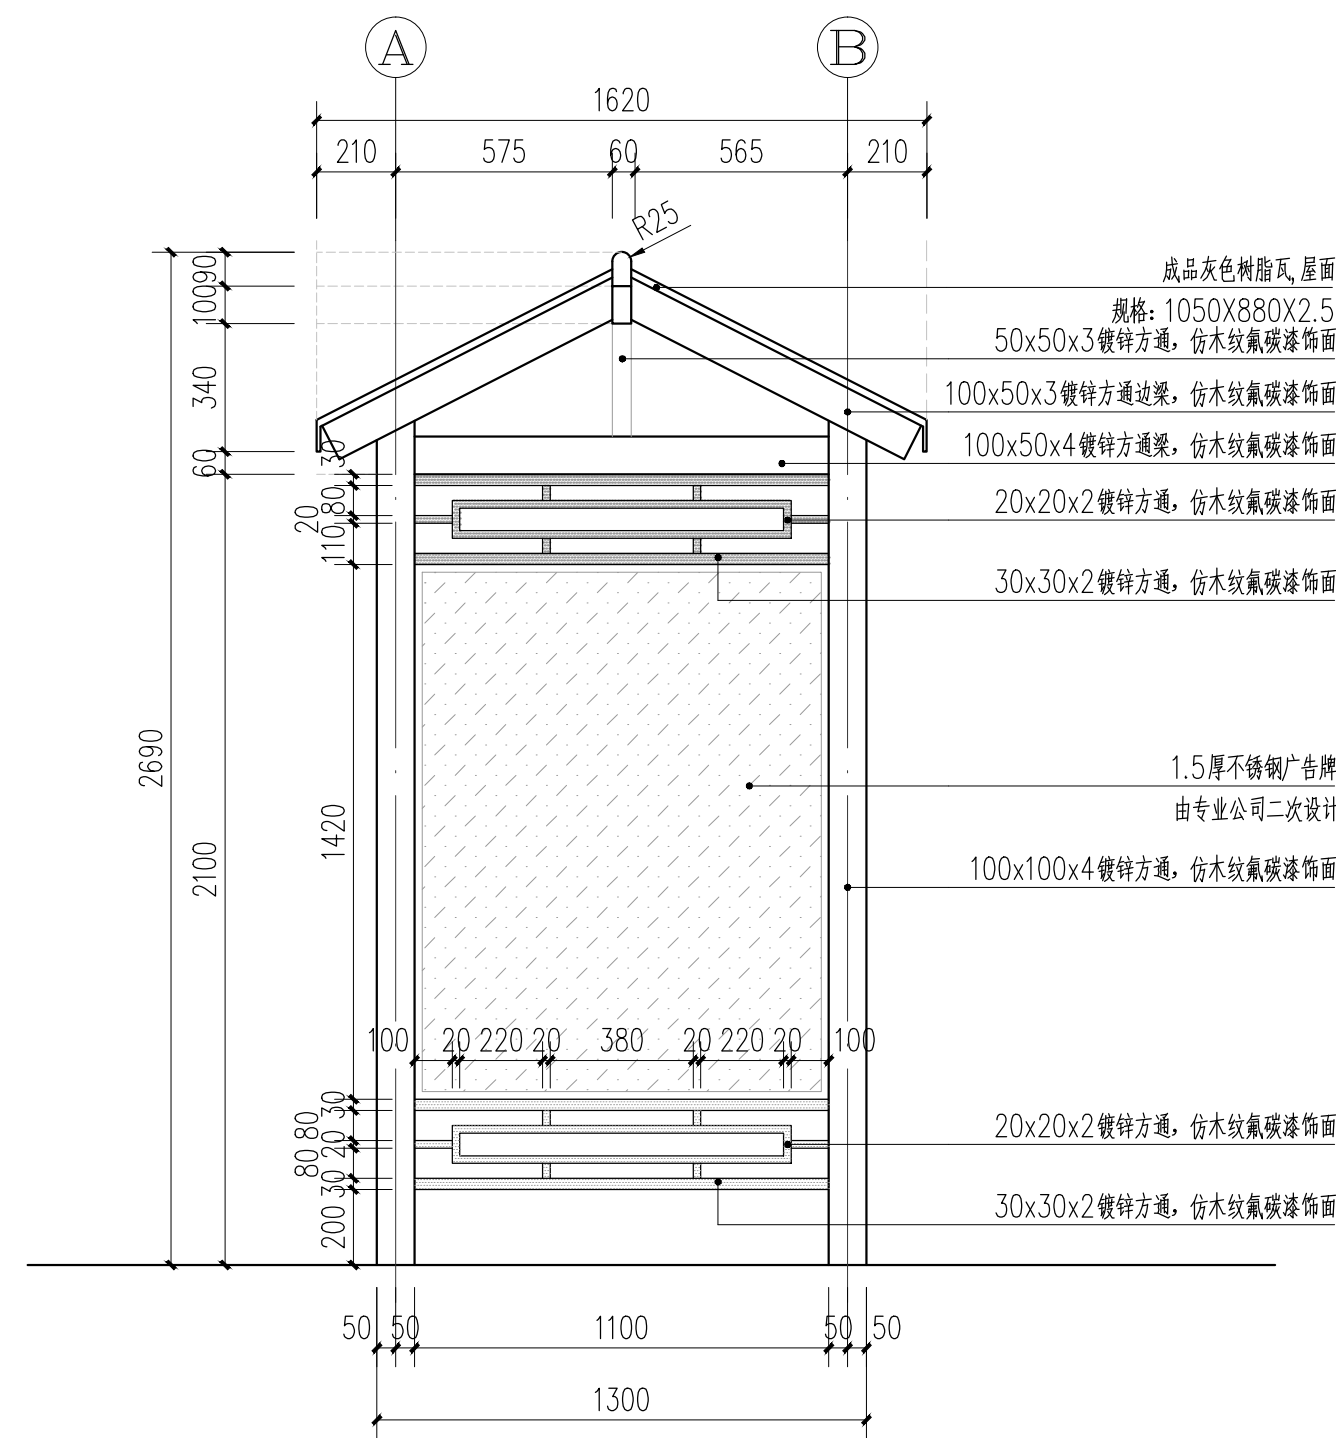

4 垃圾棚立面图二 1:20