


2742.50-38465.75

界址点坐标表				界址点坐标表			
点号	X	Y	边长	点号	X	Y	边长
1	2742648.932	3846583.904	428.37	58	2742263.239	38465738.051	14.07
2	2742397.943	38466181.044	13.56	59	2742270.909	38465726.260	144.74
3	2742387.368	38466172.562	22.14	60	2742350.187	38465805.154	7.33
4	2742369.456	38466159.545	22.14	61	2742356.060	38465809.512	28.03
5	2742351.199	38466147.015	22.14	62	2742378.594	38465826.176	49.31
6	2742332.610	38466134.983	22.14	63	2742418.243	38465855.497	8.04
7	2742313.703	38466123.458	22.14	64	2742424.711	38465860.280	49.57
8	2742294.492	38466112.447	22.14	65	2742464.564	38465889.752	160.64
9	2742274.990	38466101.959	7.46	66	2742593.724	38465785.285	20.49
10	2742268.330	38466098.606	0.65	67	2742609.243	38465798.643	25.46
11	2742267.752	38466096.315	14.04	68	2742628.529	38465815.269	27.63
12	2742255.213	38466092.002	156.53	1	2742648.932	38465833.904	
13	2742114.465	38466023.504	14.17	S=162678平方米			
14	2742109.839	38466010.110	14.07				
15	2742116.027	38465997.478	0.35				
16	2742116.182	38465997.166	13.74				
17	2742122.295	38465988.859	0.57				
18	2742122.551	38465984.348	13.55				
19	2742128.645	38465972.249	0.89				
20	2742128.959	38465971.630	13.46				
21	2742135.080	38465959.641	0.72				
22	2742135.411	38465958.997	13.48				
23	2742141.606	38465942.027	0.66				
24	2742141.912	38465946.438	13.60				
25	2742148.229	38465934.396	0.51				
26	2742148.467	38465933.945	13.83				
27	2742154.961	38465921.729	0.25				
28	2742155.077	38465921.511	14.06				
29	2742161.746	38465908.132	0.13				
30	2742161.809	38465909.016	13.94				
31	2742168.488	38465896.778	0.44				
32	2742168.698	38465896.397	13.66				
33	2742175.310	38465884.439	0.62				
34	2742175.613	38465883.895	13.51				
35	2742182.215	38465872.111	0.71				
36	2742182.565	38465871.490	13.46				
37	2742189.206	38465859.786	0.71				
38	2742189.560	38465859.167	13.51				
39	2742196.290	38465847.457	0.62				
40	2742196.602	38465846.917	13.66				
41	2742203.476	38465835.108	0.44				
42	2742203.696	38465834.733	13.94				
43	2742210.776	38465822.722	0.13				
44	2742210.843	38465822.609	14.06				
45	2742218.051	38465810.535	0.25				
46	2742218.178	38465810.323	13.83				
47	2742225.335	38465798.484	0.51				
48	2742225.600	38465798.048	13.60				
49	2742232.698	38465786.449	0.66				
50	2742233.046	38465785.884	13.48				
51	2742240.146	38465774.427	0.72				
52	2742240.528	38465773.813	13.46				
53	2742247.681	38465762.409	0.69				
54	2742248.051	38465761.822	13.55				
55	2742255.313	38465750.386	0.57				
56	2742255.821	38465749.904	13.74				
57	2742263.050	38465738.344	0.35				
58	2742263.239	38465738.051					

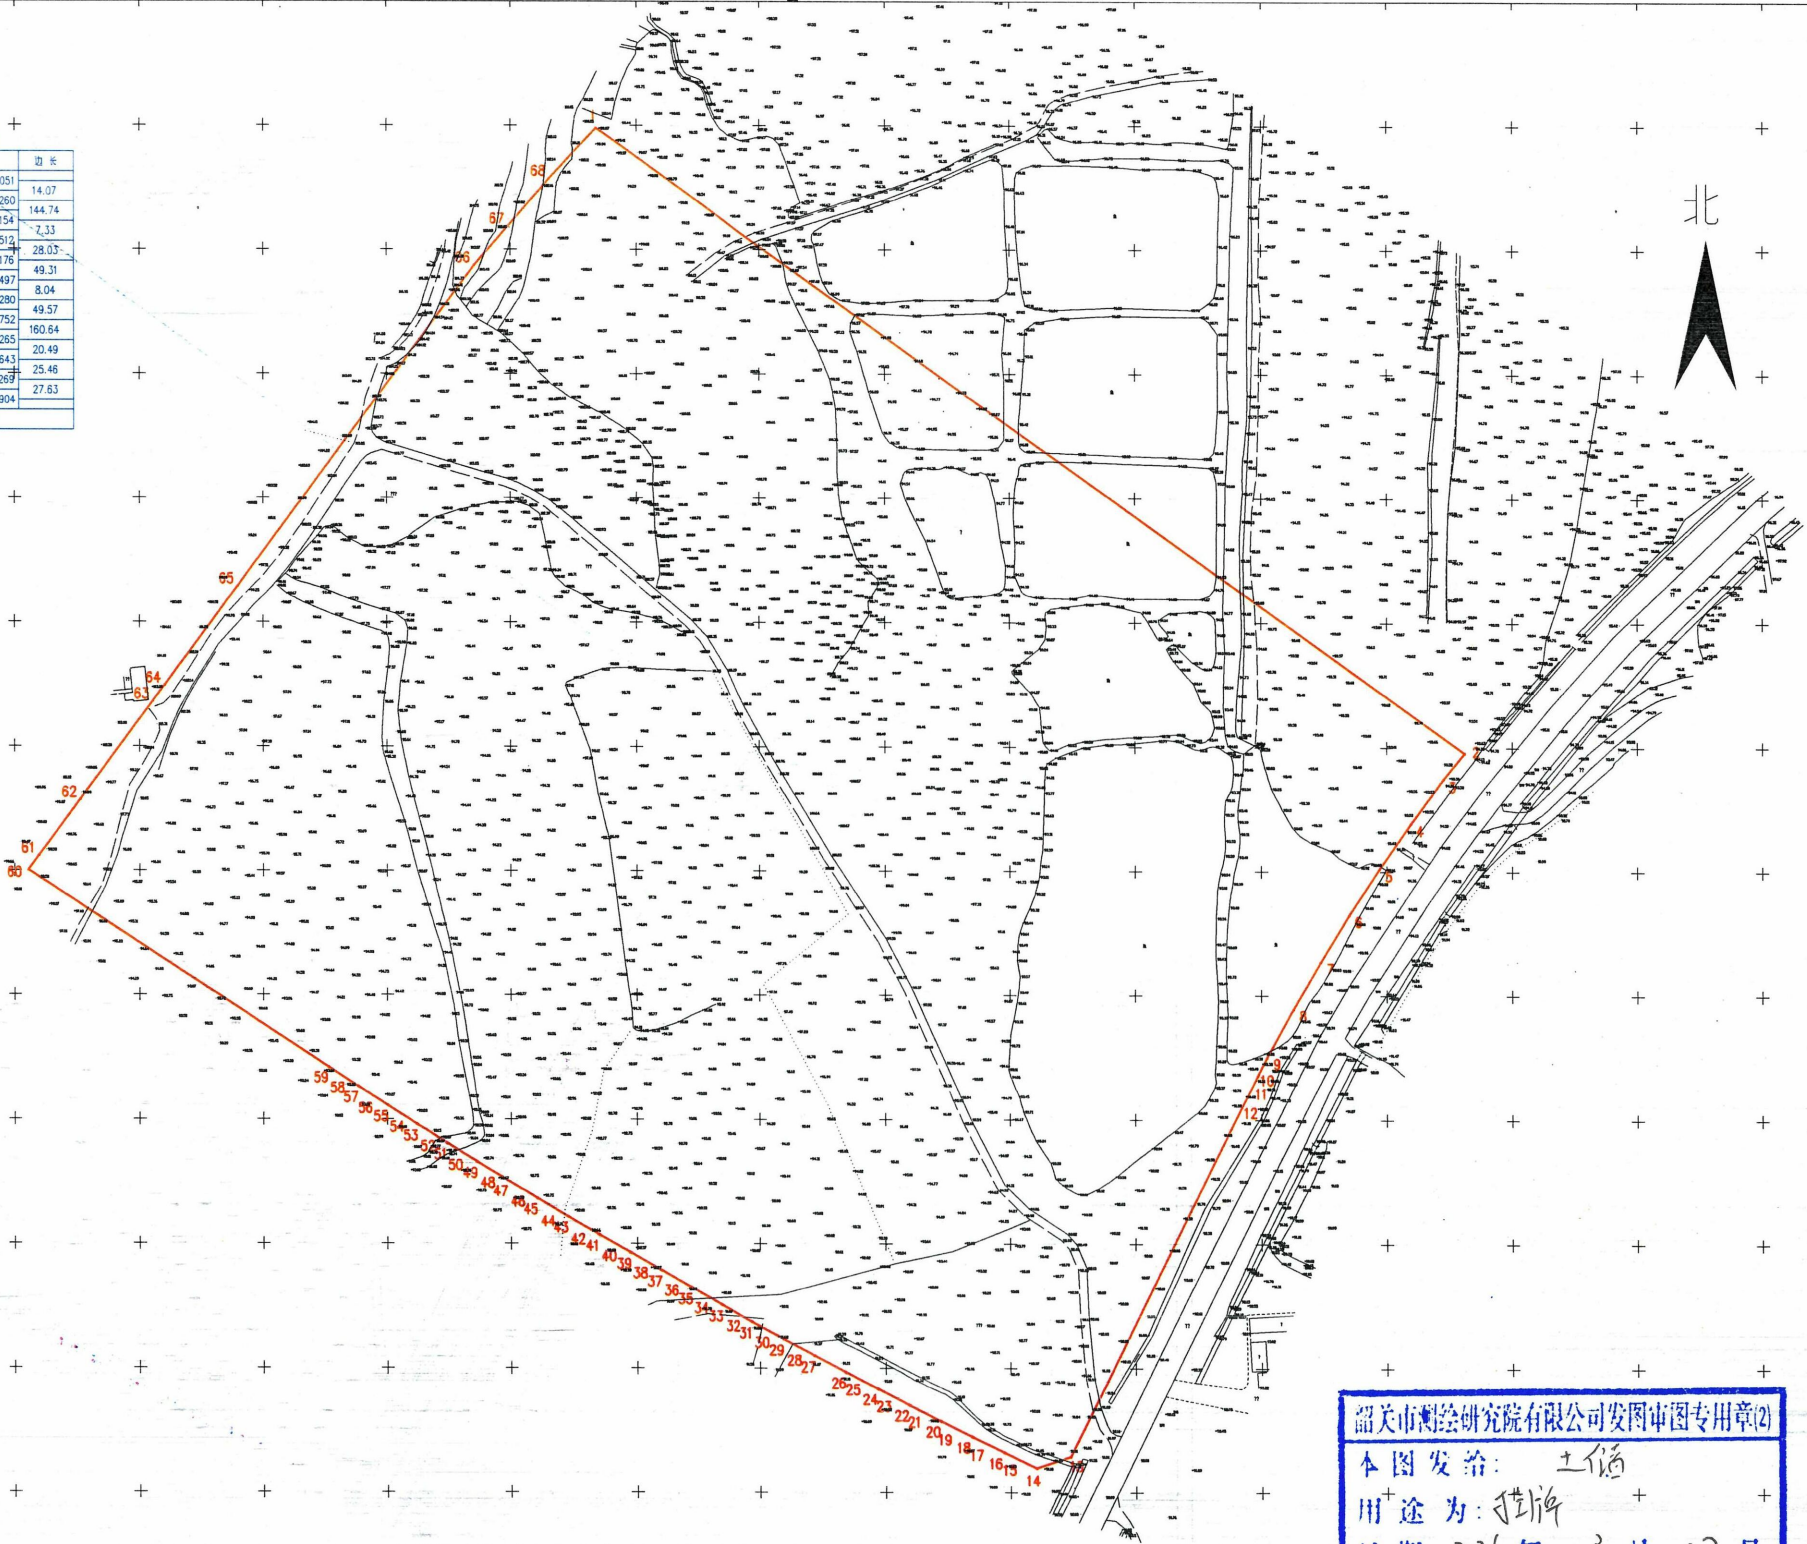

韶关市测绘研究院有限公司发图审图专用章(2)
本图发给: 土地
用途为: 规划
日期: 2026年 3月 27日
编号: 2026字第1003号 共 1 份
绘图员: 张丹青 审核员: 谢远翔

韶关市测绘研究院有限公司