
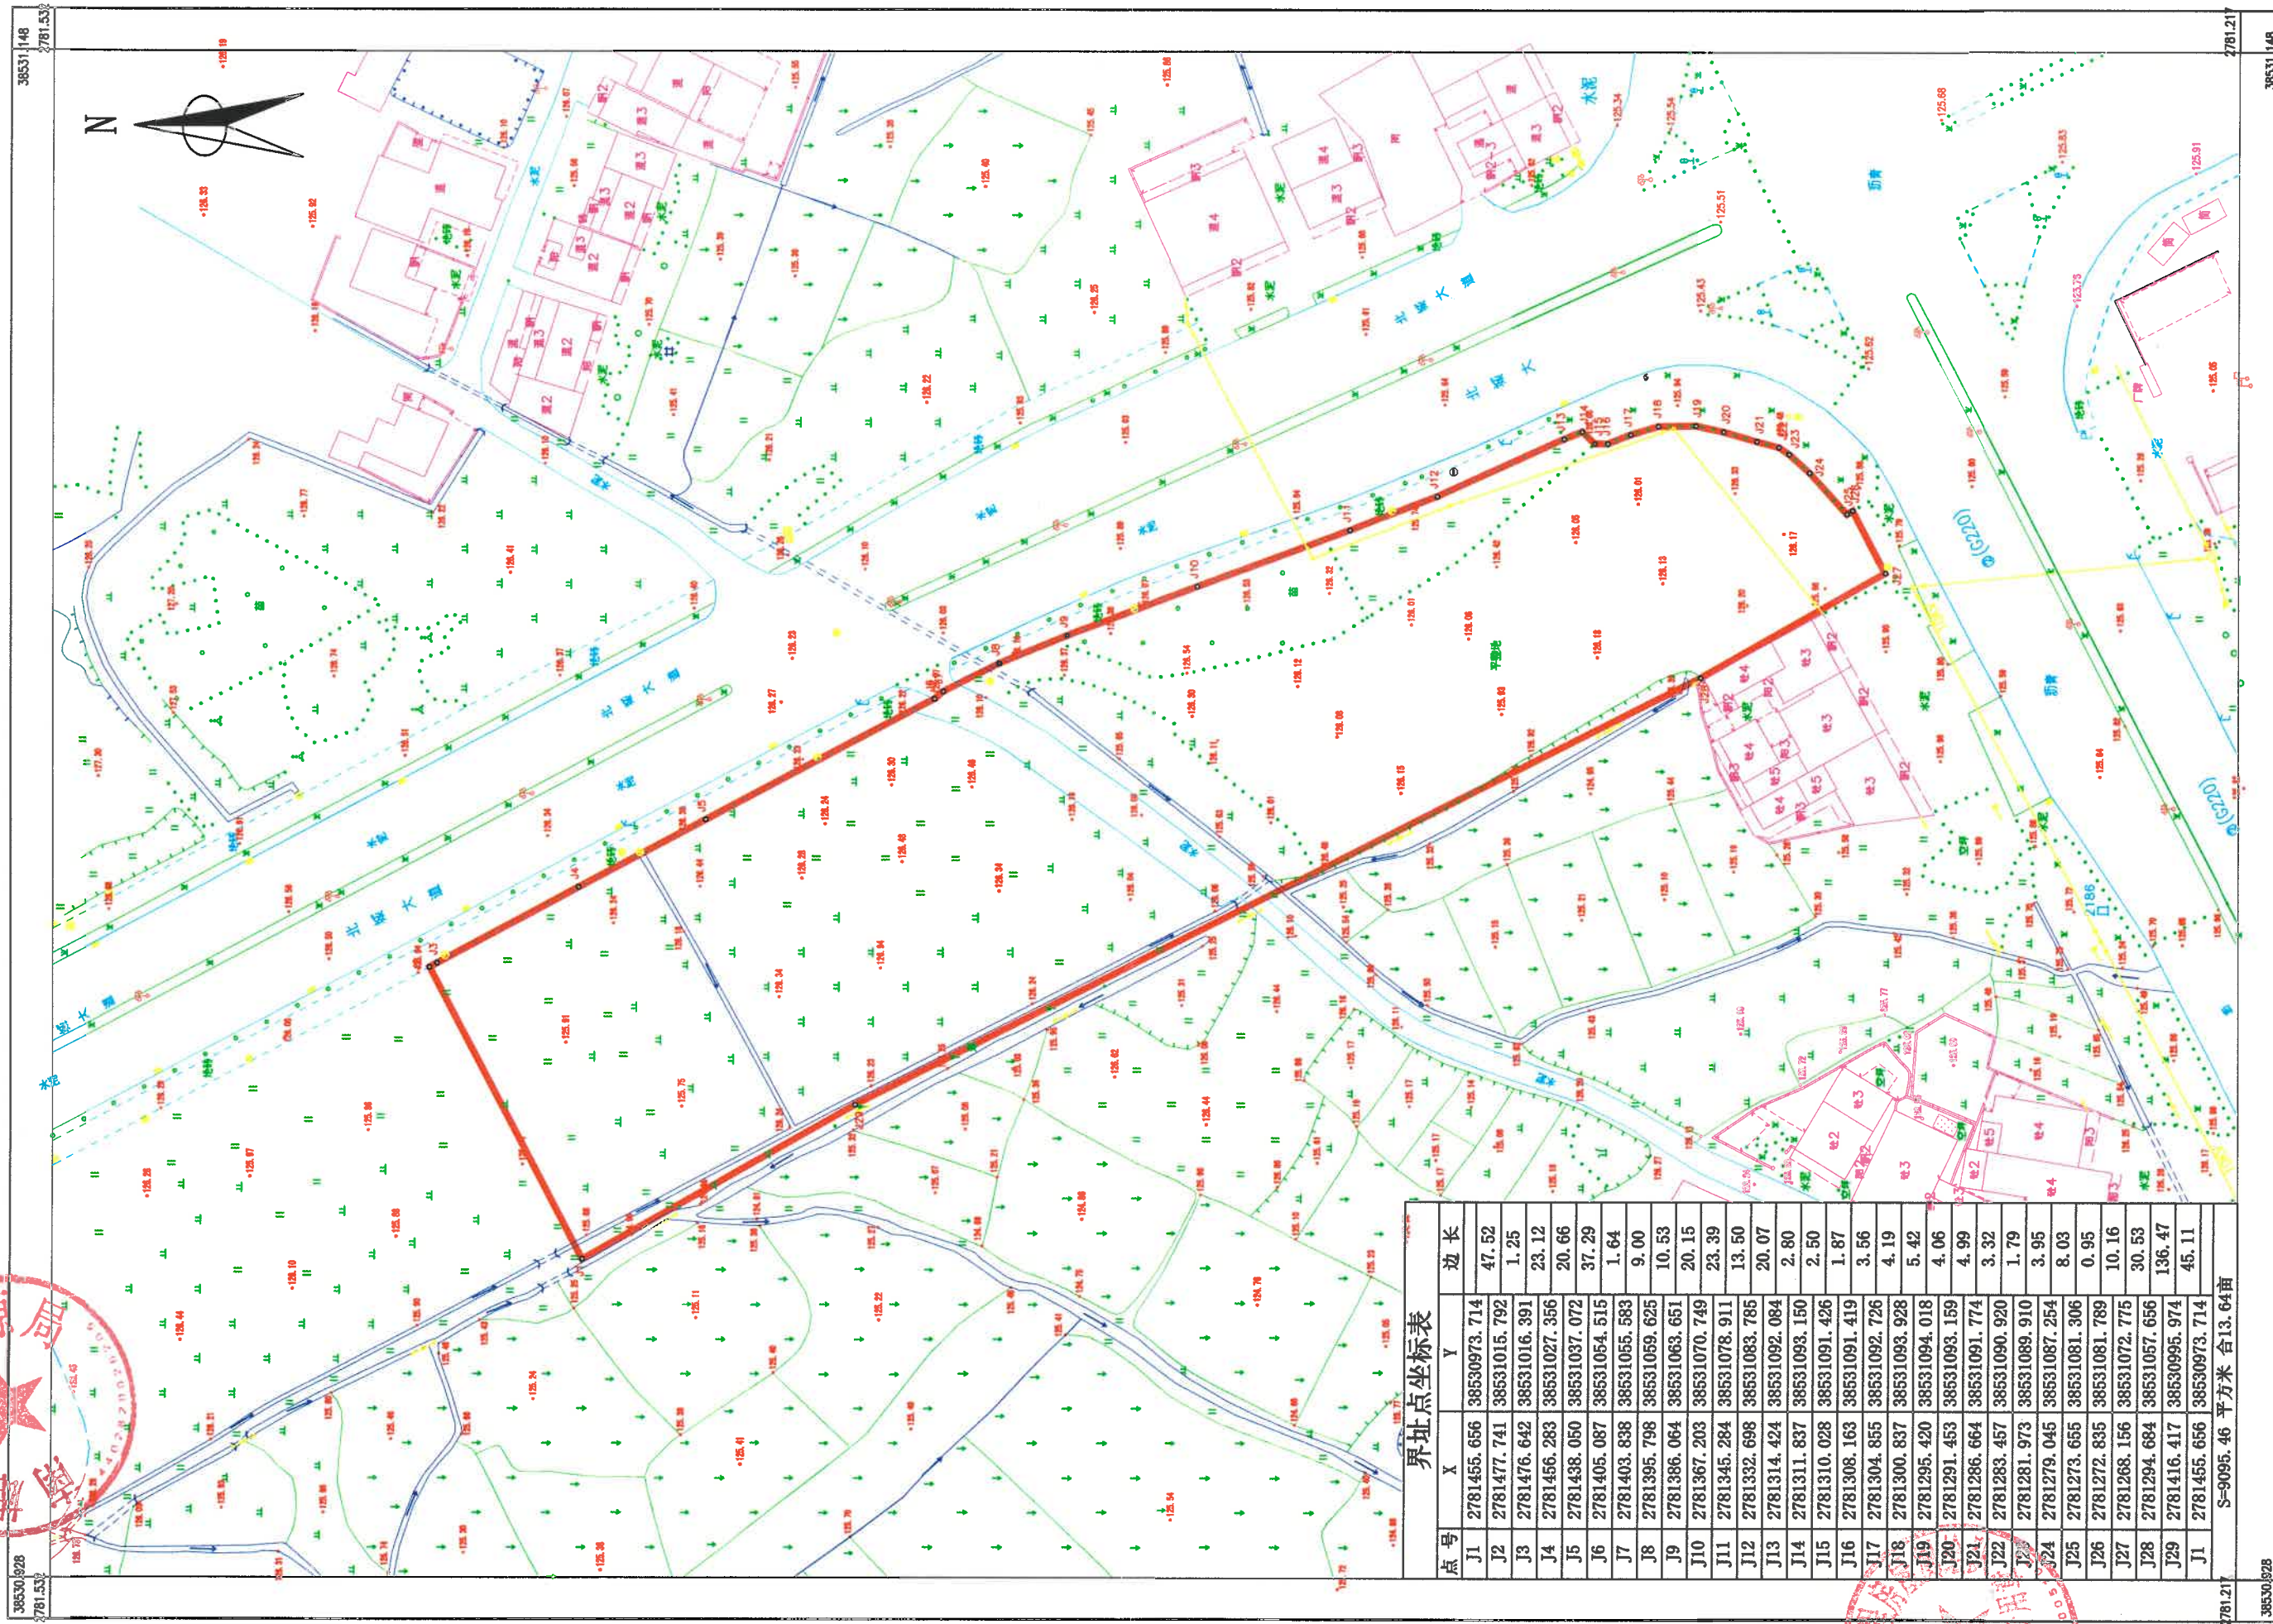


南雄市站前路与G220线交汇处西侧地块地形图  
2781.22-38530.93

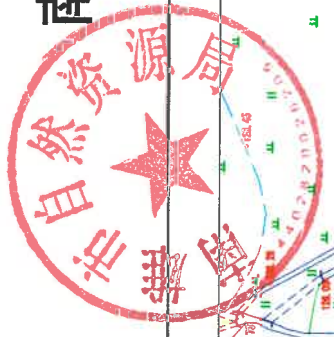

界址点坐标表				
点号	X	Y	边长	
J1	2781455.656	38530973.714	47.52	
J2	2781477.741	38531015.792	1.25	
J3	2781476.642	38531016.391	23.12	
J4	2781456.283	38531027.356	20.66	
J5	2781438.050	38531037.072	37.29	
J6	2781405.087	38531054.515	1.64	
J7	2781403.898	38531055.583	9.00	
J8	2781395.798	38531059.625	10.53	
J9	2781386.064	38531063.651	20.15	
J10	2781367.203	38531070.749	23.39	
J11	2781345.284	38531078.911	13.50	
J12	2781332.698	38531083.785	20.07	
J13	2781314.424	38531092.084	2.80	
J14	2781311.837	38531093.150	2.50	
J15	2781310.028	38531091.426	1.87	
J16	2781308.163	38531091.419	3.56	
J17	2781304.855	38531092.726	4.19	
J18	2781300.837	38531093.928	5.42	
J19	2781295.420	38531094.018	4.06	
J20	2781291.453	38531093.159	4.99	
J21	2781286.664	38531091.774	3.32	
J22	2781283.457	38531090.920	1.79	
J23	2781281.973	38531089.910	3.95	
J24	2781279.045	38531087.254	8.03	
J25	2781273.655	38531081.306	0.95	
J26	2781272.835	38531081.789	10.16	
J27	2781268.156	38531072.775	30.53	
J28	2781294.684	38531057.656	136.47	
J29	2781416.417	38530995.974	45.11	
J1	2781455.656	38530973.714		
S=9095.46 平方米			合13.64亩	

南雄市明兴建设工程有限公司房屋测绘队