


2785.996 2785.996 2785.996  
38531.55 38531.55 38531.55  
2785.646 2785.646 2785.646  
38531.55 38531.55 38531.55  
2785.296 2785.296 2785.296  
38531.55 38531.55 38531.55

# 南雄产业转移工业园扩园（植保产业园）NKZB-25-01地块地形图 2785.646-38531.866

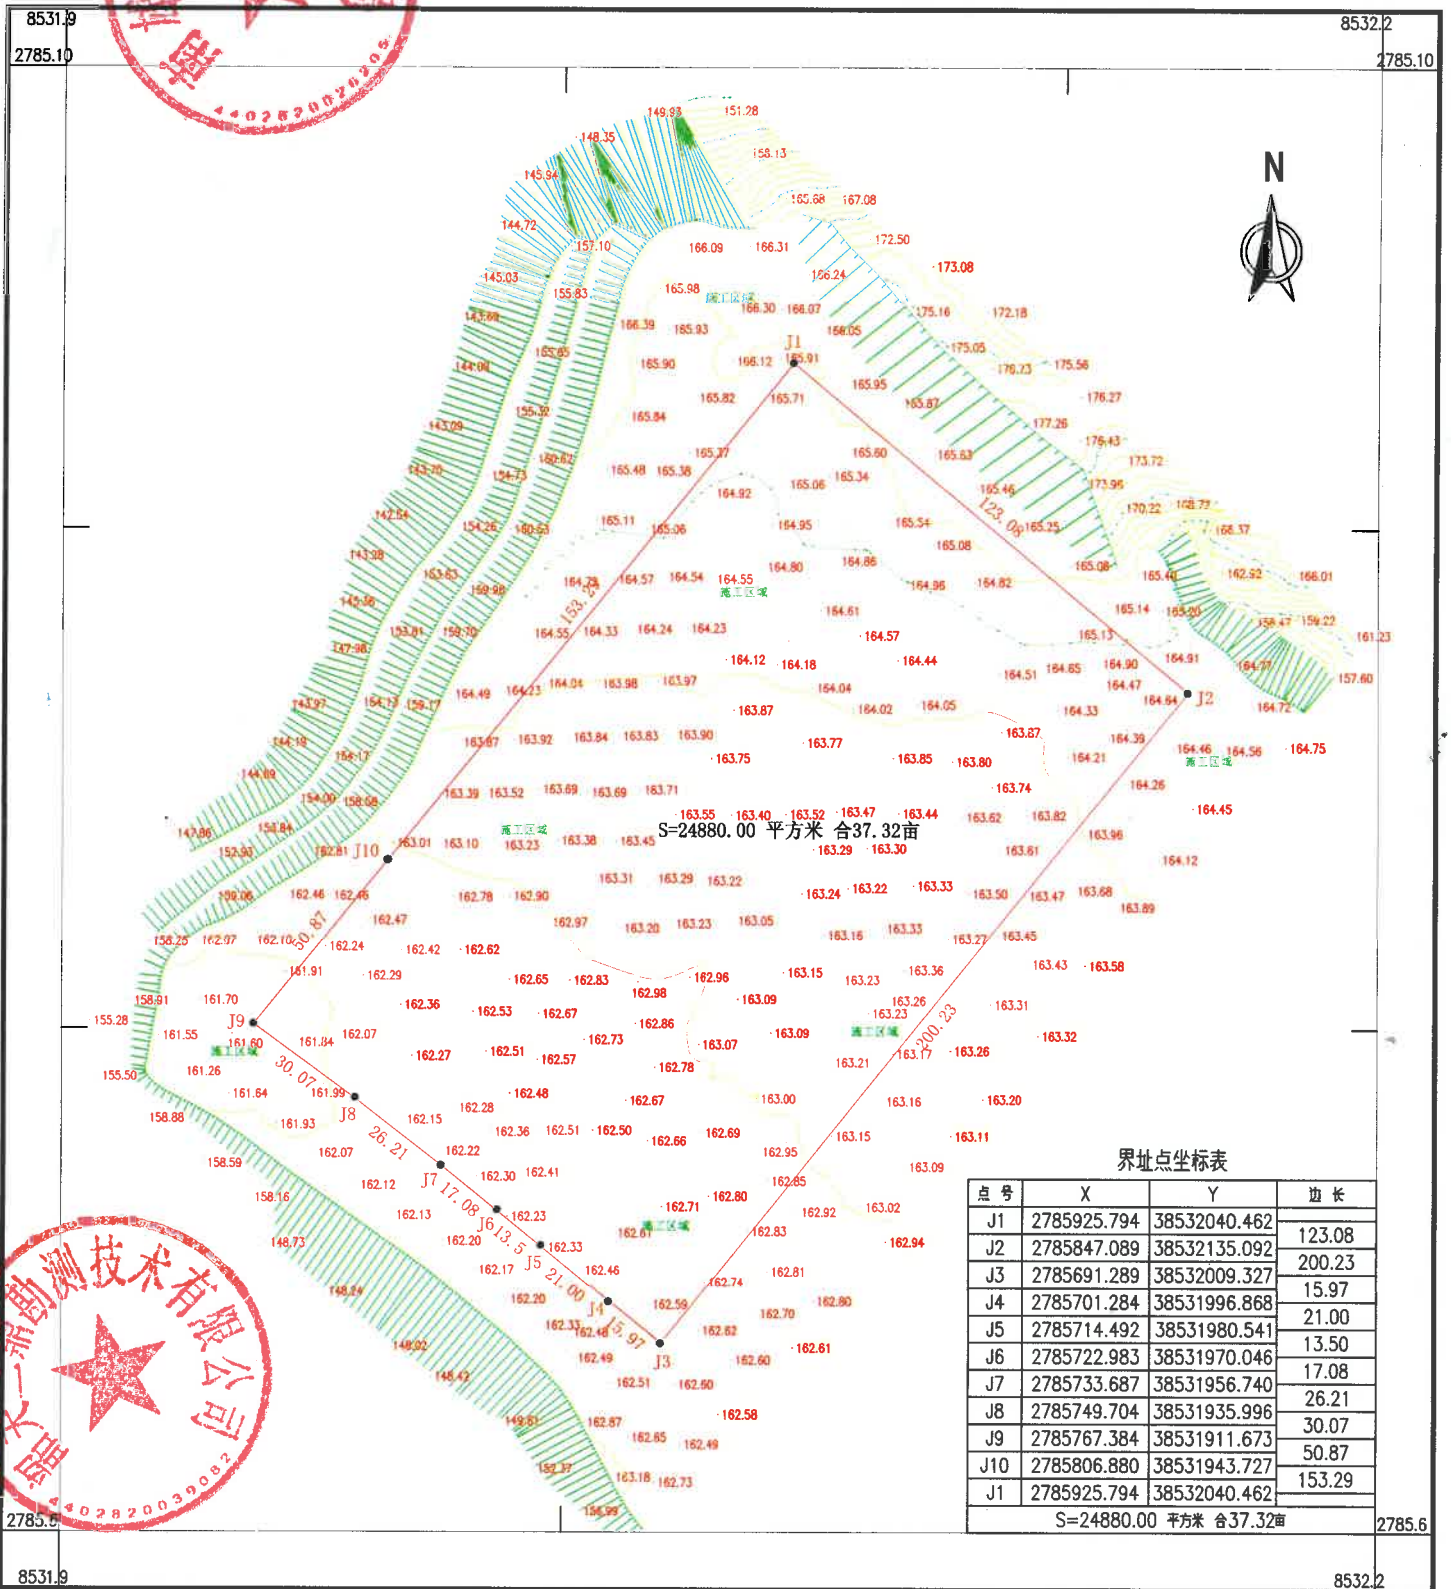

界址点坐标表

点号	X	Y	边长
J1	2785925.794	38532040.462	123.08
J2	2785847.089	38532135.092	200.23
J3	2785691.289	38532009.327	15.97
J4	2785701.284	38531996.868	21.00
J5	2785714.492	38531980.541	13.50
J6	2785722.983	38531970.046	17.08
J7	2785733.687	38531956.740	26.21
J8	2785749.704	38531935.996	30.07
J9	2785767.384	38531911.673	50.87
J10	2785806.880	38531943.727	153.29
J1	2785925.794	38532040.462	

S=24880.00 平方米 合37.32亩