
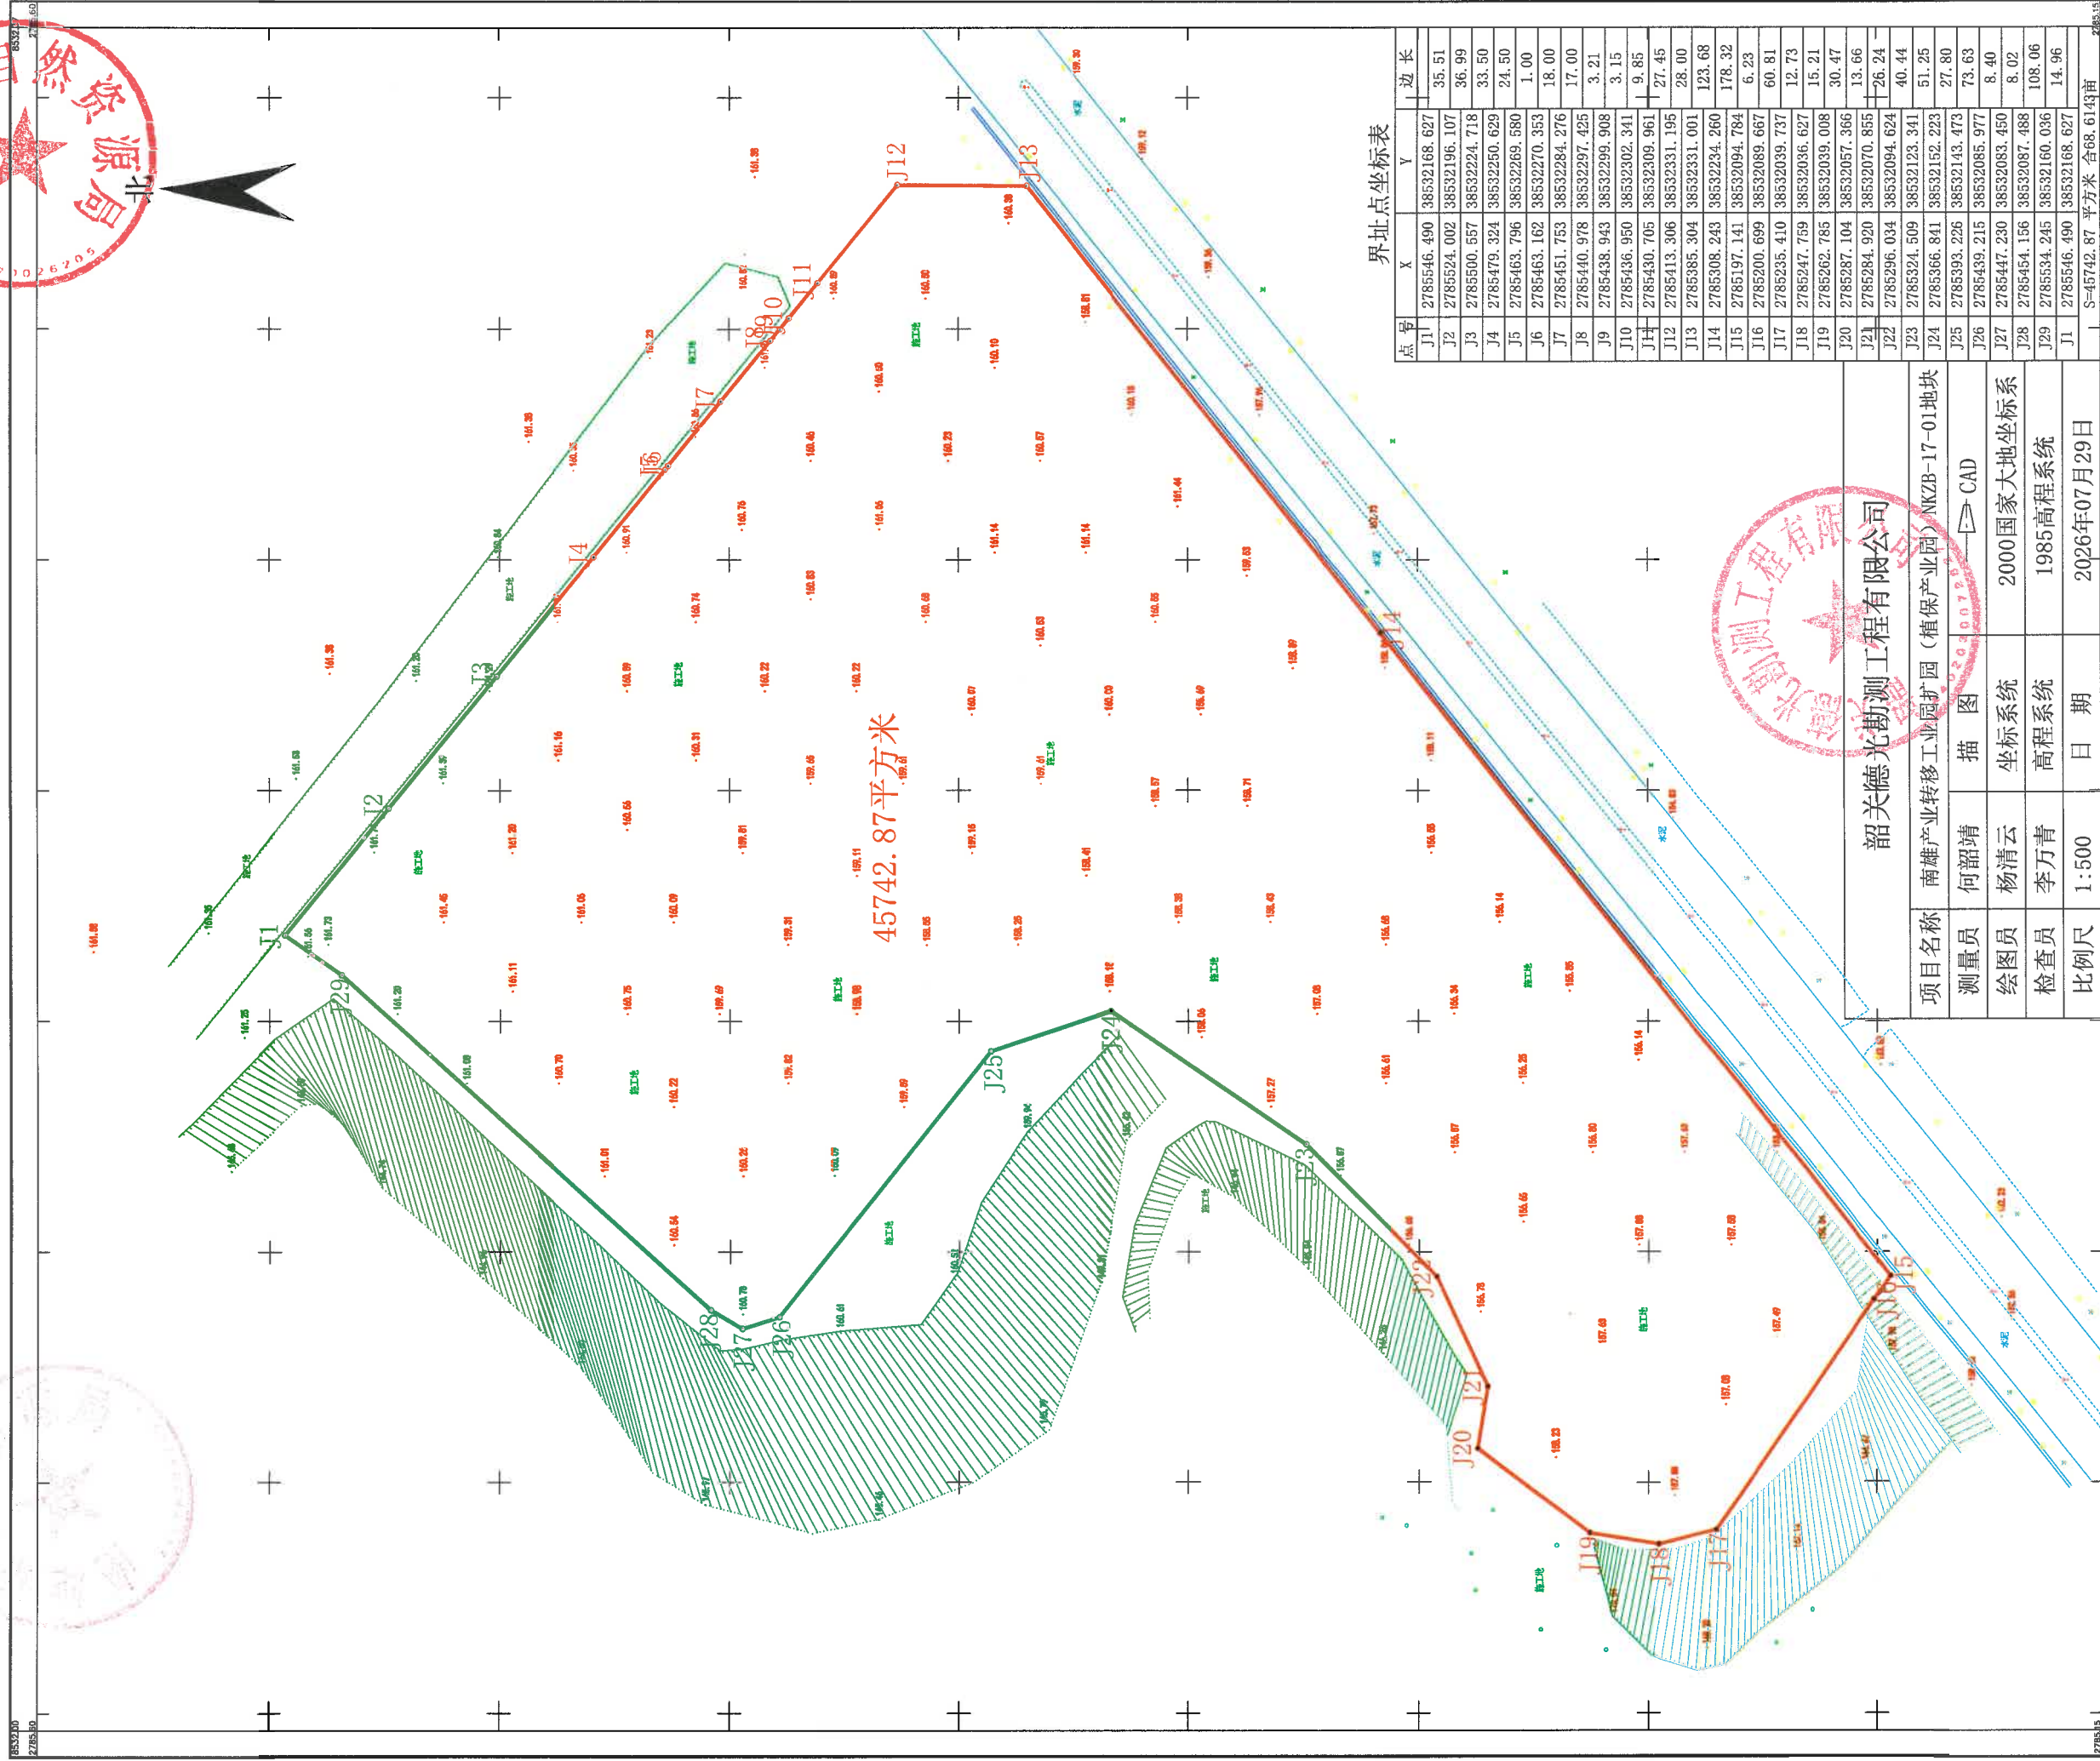


南雄产业转移工业园扩园（植保产业园）NKZB-17-01地块

2785.151-38531.996

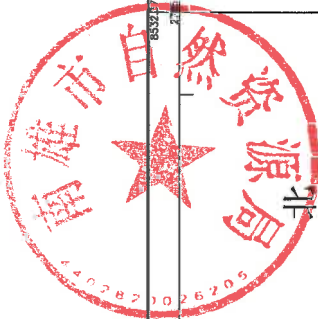

界址点坐标表

点号	X	Y	边长
J1	2785546.490	38532168.627	35.51
J2	2785524.002	38532196.107	36.99
J3	2785500.657	38532224.718	33.50
J4	2785479.324	38532250.629	24.50
J5	2785463.796	38532269.580	1.00
J6	2785463.162	38532270.353	18.00
J7	2785451.753	38532284.276	17.00
J8	2785440.978	38532297.425	3.21
J9	2785438.943	38532299.908	3.15
J10	2785436.950	38532302.341	9.85
J11	2785430.705	38532309.961	27.45
J12	2785413.306	38532331.195	28.00
J13	2785385.304	38532331.001	123.68
J14	2785308.243	38532234.260	178.32
J15	2785197.141	38532094.784	6.23
J16	2785200.699	38532089.667	60.81
J17	2785235.410	38532039.737	12.73
J18	2785247.759	38532036.627	15.21
J19	2785262.785	38532039.008	30.47
J20	2785287.104	38532057.366	13.66
J21	2785284.920	38532070.855	26.24
J22	2785296.034	38532094.624	40.44
J23	2785324.509	38532123.341	51.25
J24	2785366.841	38532152.223	27.80
J25	2785393.226	38532143.473	73.63
J26	2785439.215	38532085.977	8.40
J27	2785447.230	38532083.450	8.02
J28	2785454.156	38532087.488	108.06
J29	2785534.245	38532160.036	14.96
J1	2785546.490	38532168.627	

S=45742.87 平方米 合68.6143亩

韶关德光勘测工程有限公司

项目名称	南雄产业转移工业园扩园（植保产业园）NKZB-17-01地块		
测量员	何韶靖	绘图	CAD
绘图员	杨清云	坐标系	2000国家大地坐标系
检查员	李万青	高程系统	1985高程系统
比例尺	1:500	日期	2026年07月29日