


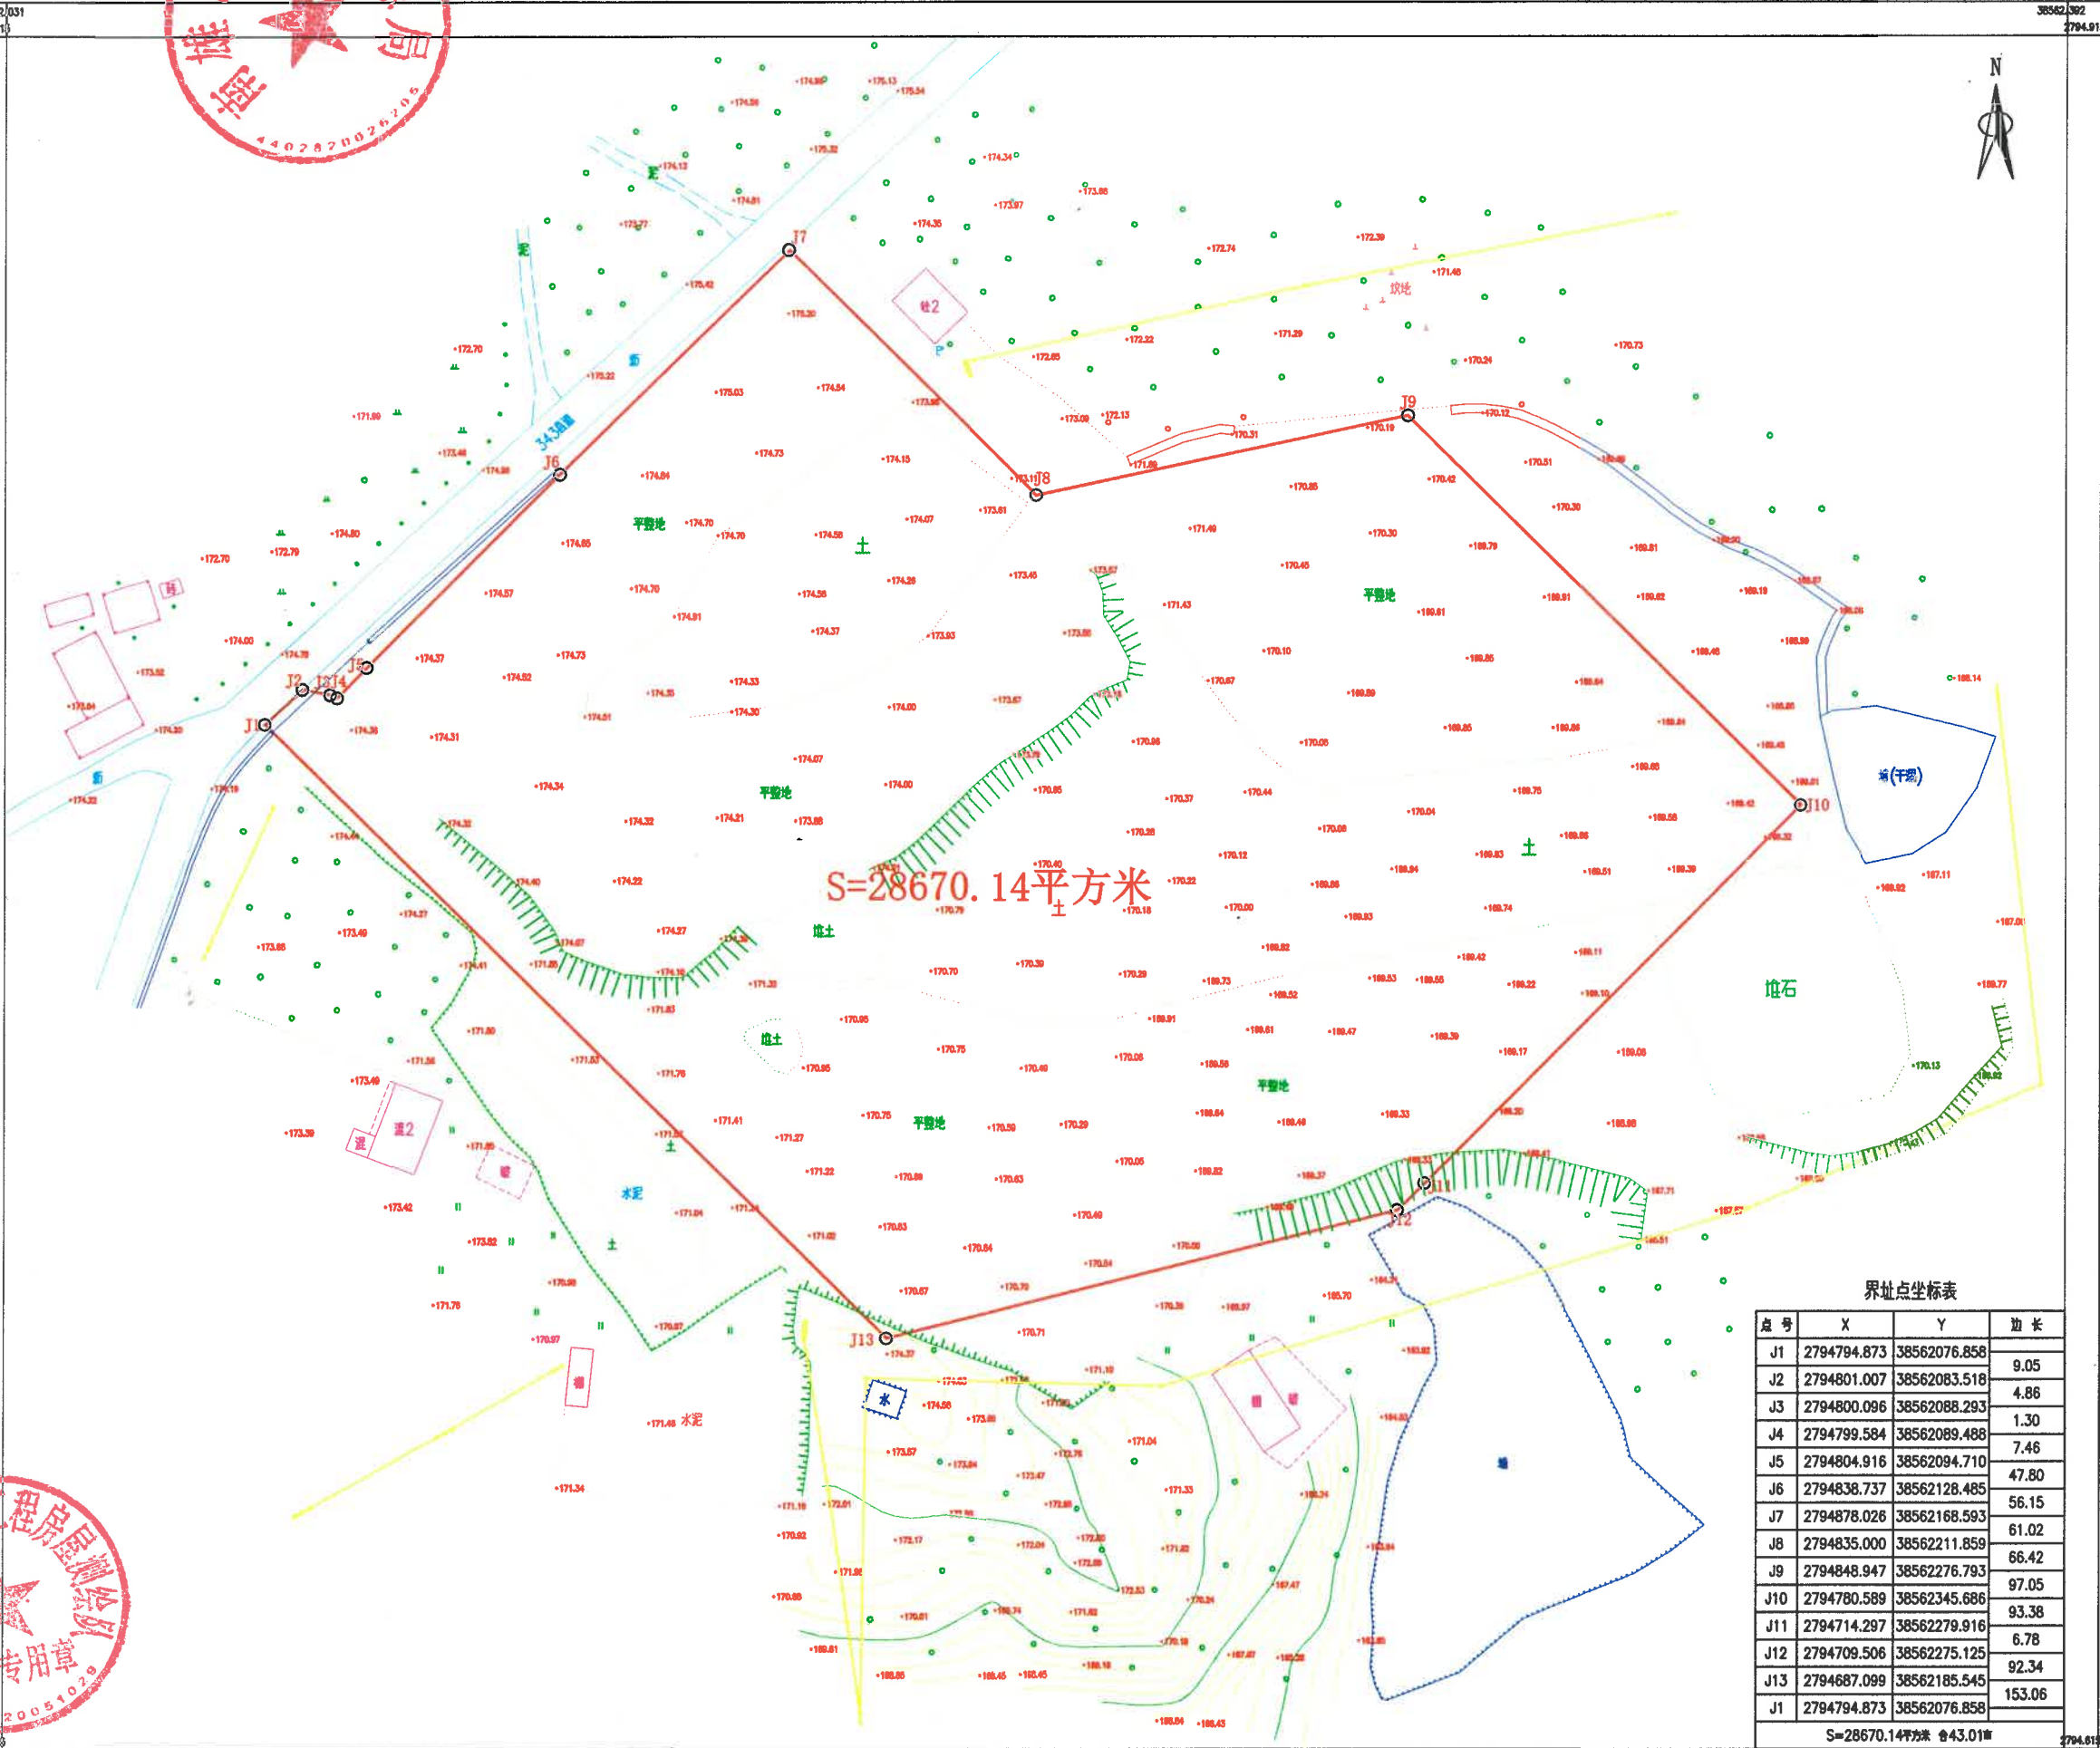

南雄市乌迳镇官门楼村X343线南侧地块一  
2794.62-38562.03



界址点坐标表

点号	X	Y	边长
J1	2794794.873	38562076.858	9.05
J2	2794801.007	38562083.518	4.86
J3	2794800.096	38562088.293	1.30
J4	2794799.584	38562089.488	7.46
J5	2794804.916	38562094.710	47.80
J6	2794838.737	38562128.485	56.15
J7	2794878.026	38562168.593	61.02
J8	2794835.000	38562211.859	66.42
J9	2794848.947	38562276.793	97.05
J10	2794780.589	38562345.686	93.38
J11	2794714.297	38562279.916	6.78
J12	2794709.506	38562275.125	92.34
J13	2794687.099	38562185.545	153.06
J1	2794794.873	38562076.858	

S=28670.14平方米 合43.01亩

