


2741.75-38453.25

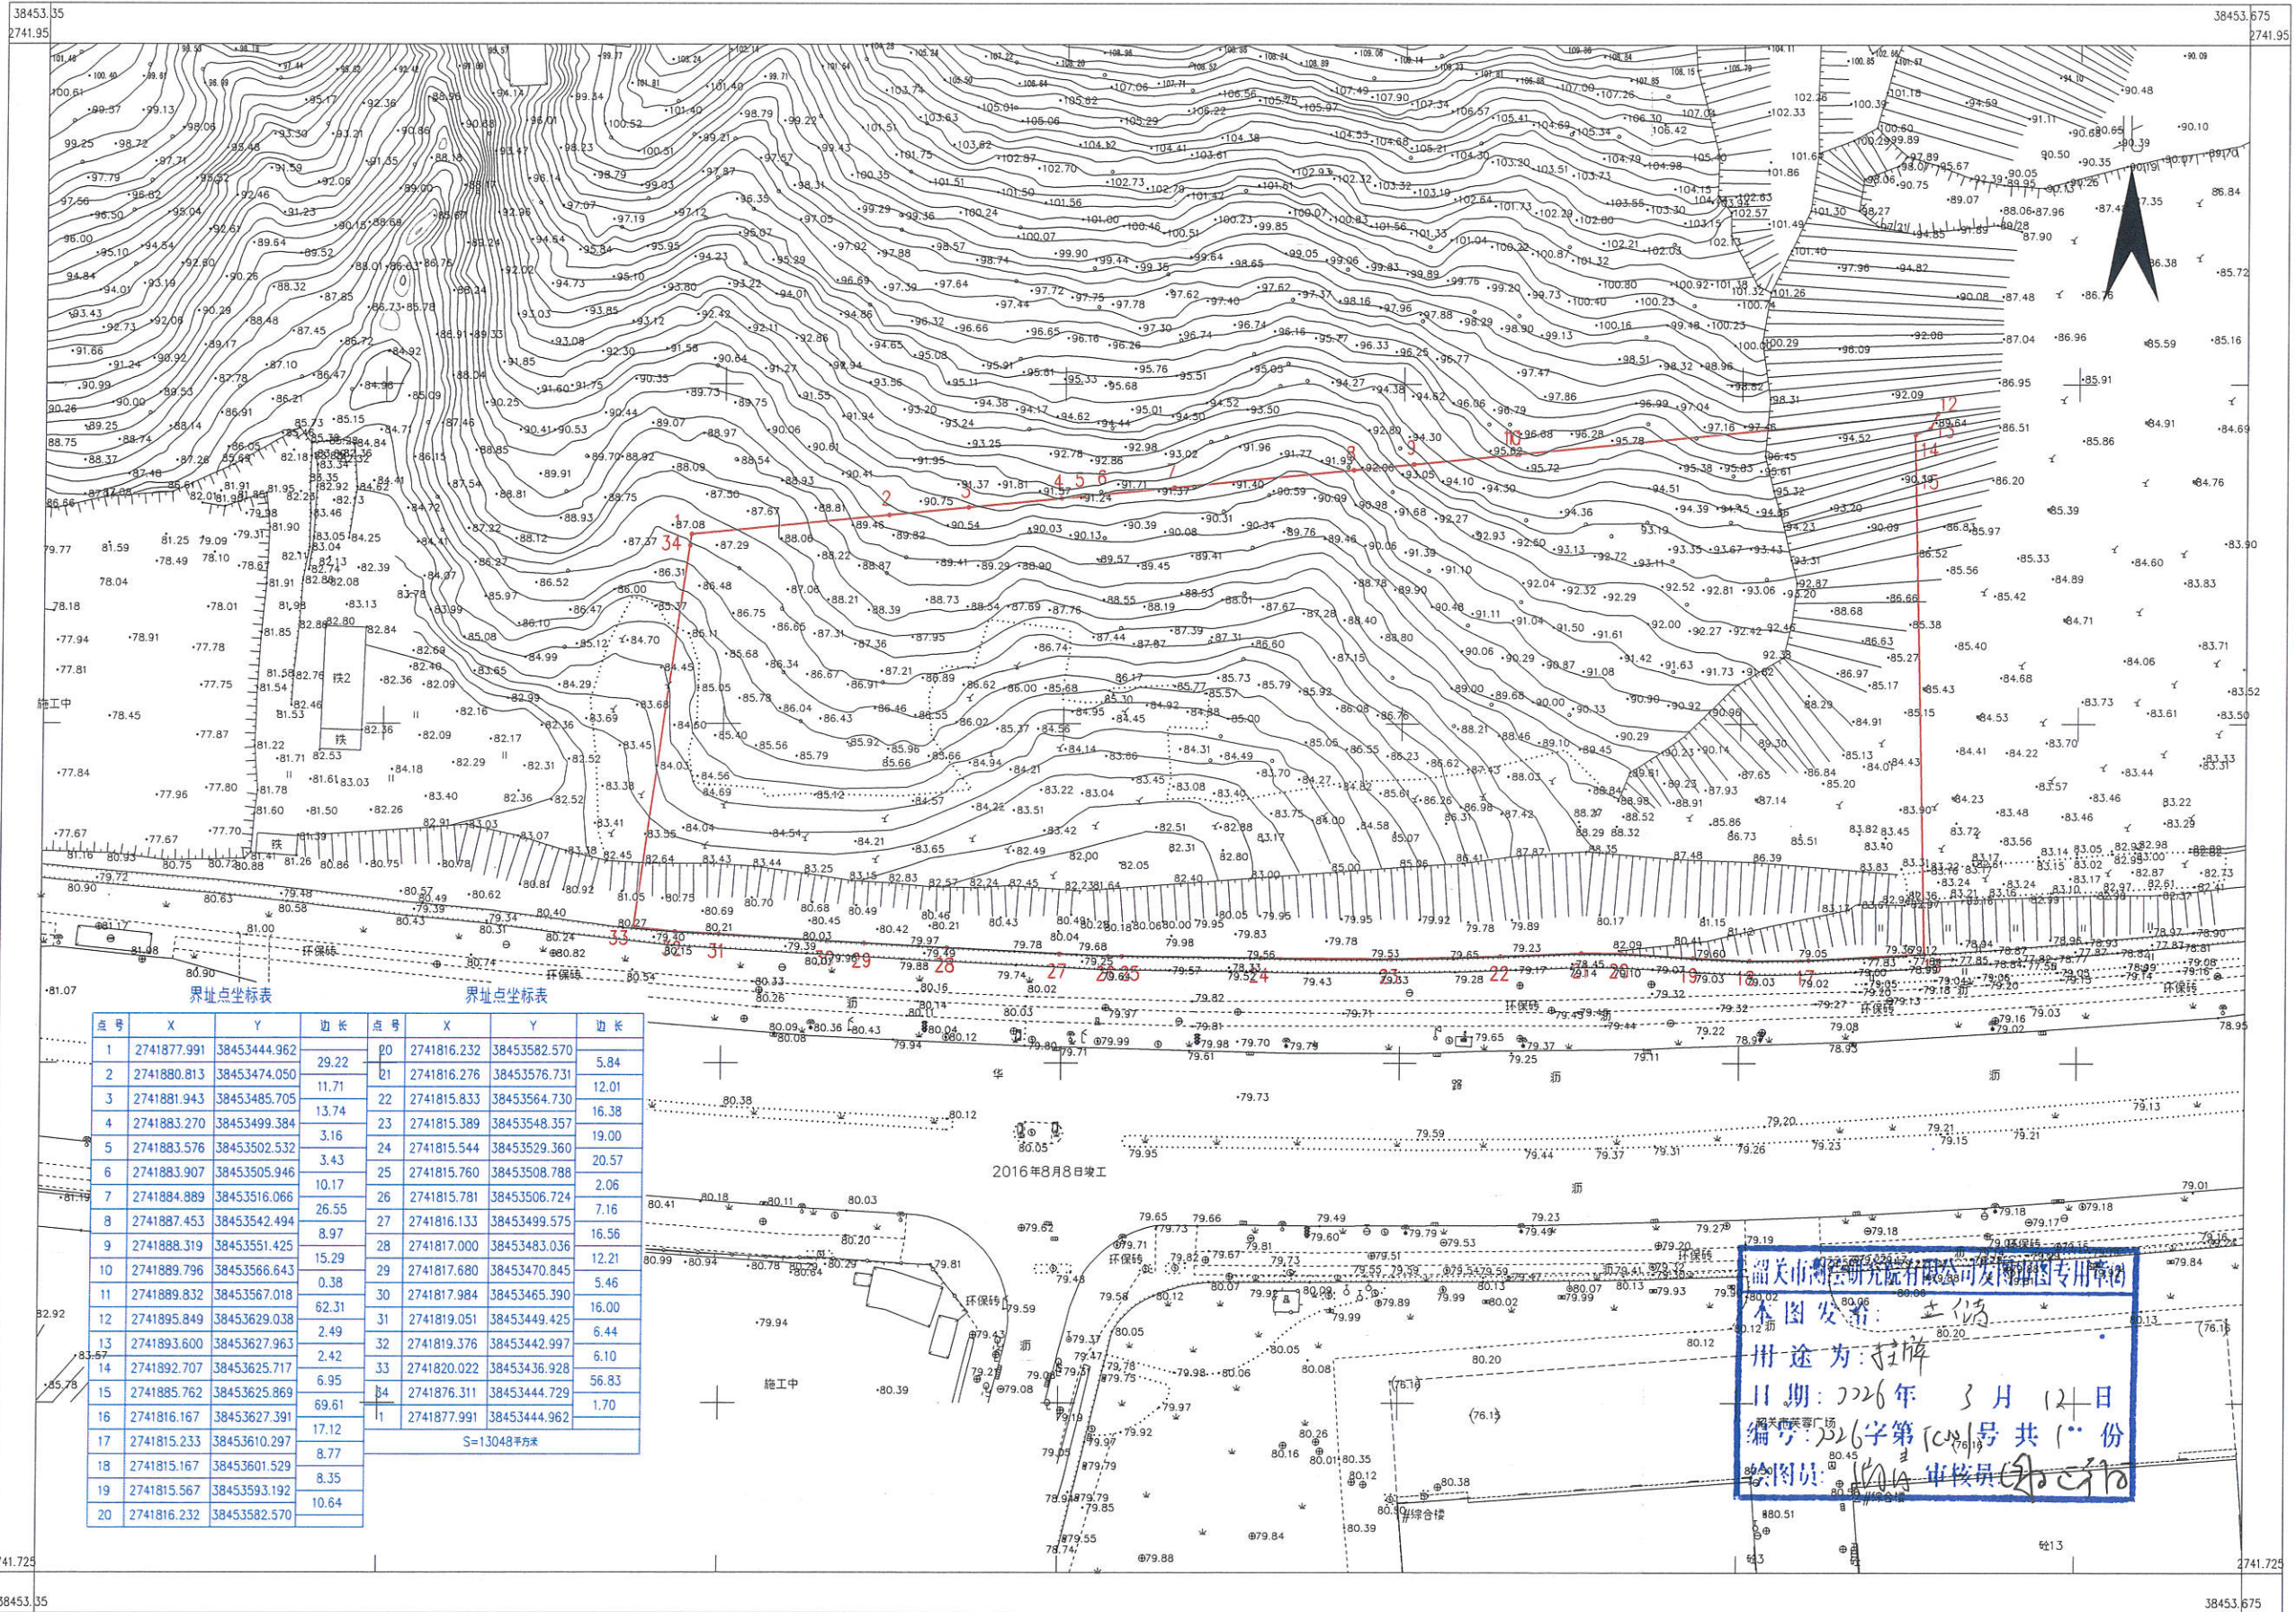

点号	X	Y	边长	点号	X	Y	边长
1	2741877.991	38453444.962		20	2741816.232	38453582.570	
2	2741880.813	38453474.050	29.22	21	2741816.276	38453576.731	5.84
3	2741881.943	38453485.705	11.71	22	2741815.833	38453564.730	12.01
4	2741883.270	38453499.384	13.74	23	2741815.389	38453548.357	16.38
5	2741883.576	38453502.532	3.16	24	2741815.544	38453529.360	19.00
6	2741883.907	38453505.946	3.43	25	2741815.760	38453508.788	20.57
7	2741884.889	38453516.066	10.17	26	2741815.781	38453506.724	2.06
8	2741887.453	38453542.494	26.55	27	2741816.133	38453499.575	7.16
9	2741888.319	38453551.425	8.97	28	2741817.000	38453483.036	16.56
10	2741889.796	38453566.643	15.29	29	2741817.680	38453470.845	12.21
11	2741889.832	38453567.018	0.38	30	2741817.984	38453465.390	5.46
12	2741895.849	38453629.038	62.31	31	2741819.051	38453449.425	16.00
13	2741893.600	38453627.963	2.49	32	2741819.376	38453442.997	6.44
14	2741892.707	38453625.717	2.42	33	2741820.022	38453436.928	6.10
15	2741885.762	38453625.869	6.95	34	2741820.022	38453444.729	56.83
16	2741816.167	38453627.391	69.61	1	2741877.991	38453444.962	1.70
17	2741815.233	38453610.297	17.12				
18	2741815.167	38453601.529	8.77				
19	2741815.567	38453593.192	8.35				
20	2741816.232	38453582.570	10.64				

S=13048平方米

韶关市测绘研究院有限公司发图专用章

本图发者: 张丹青

用途为: 挂牌

日期: 2026年3月12日

编号: 2026字第101号 共1份

绘图员: 张丹青 审核员: 谢远翔