


韶关曲江经济开发区SG-QJ-09-01-39A号地块宗地图

2731.244-38450.225

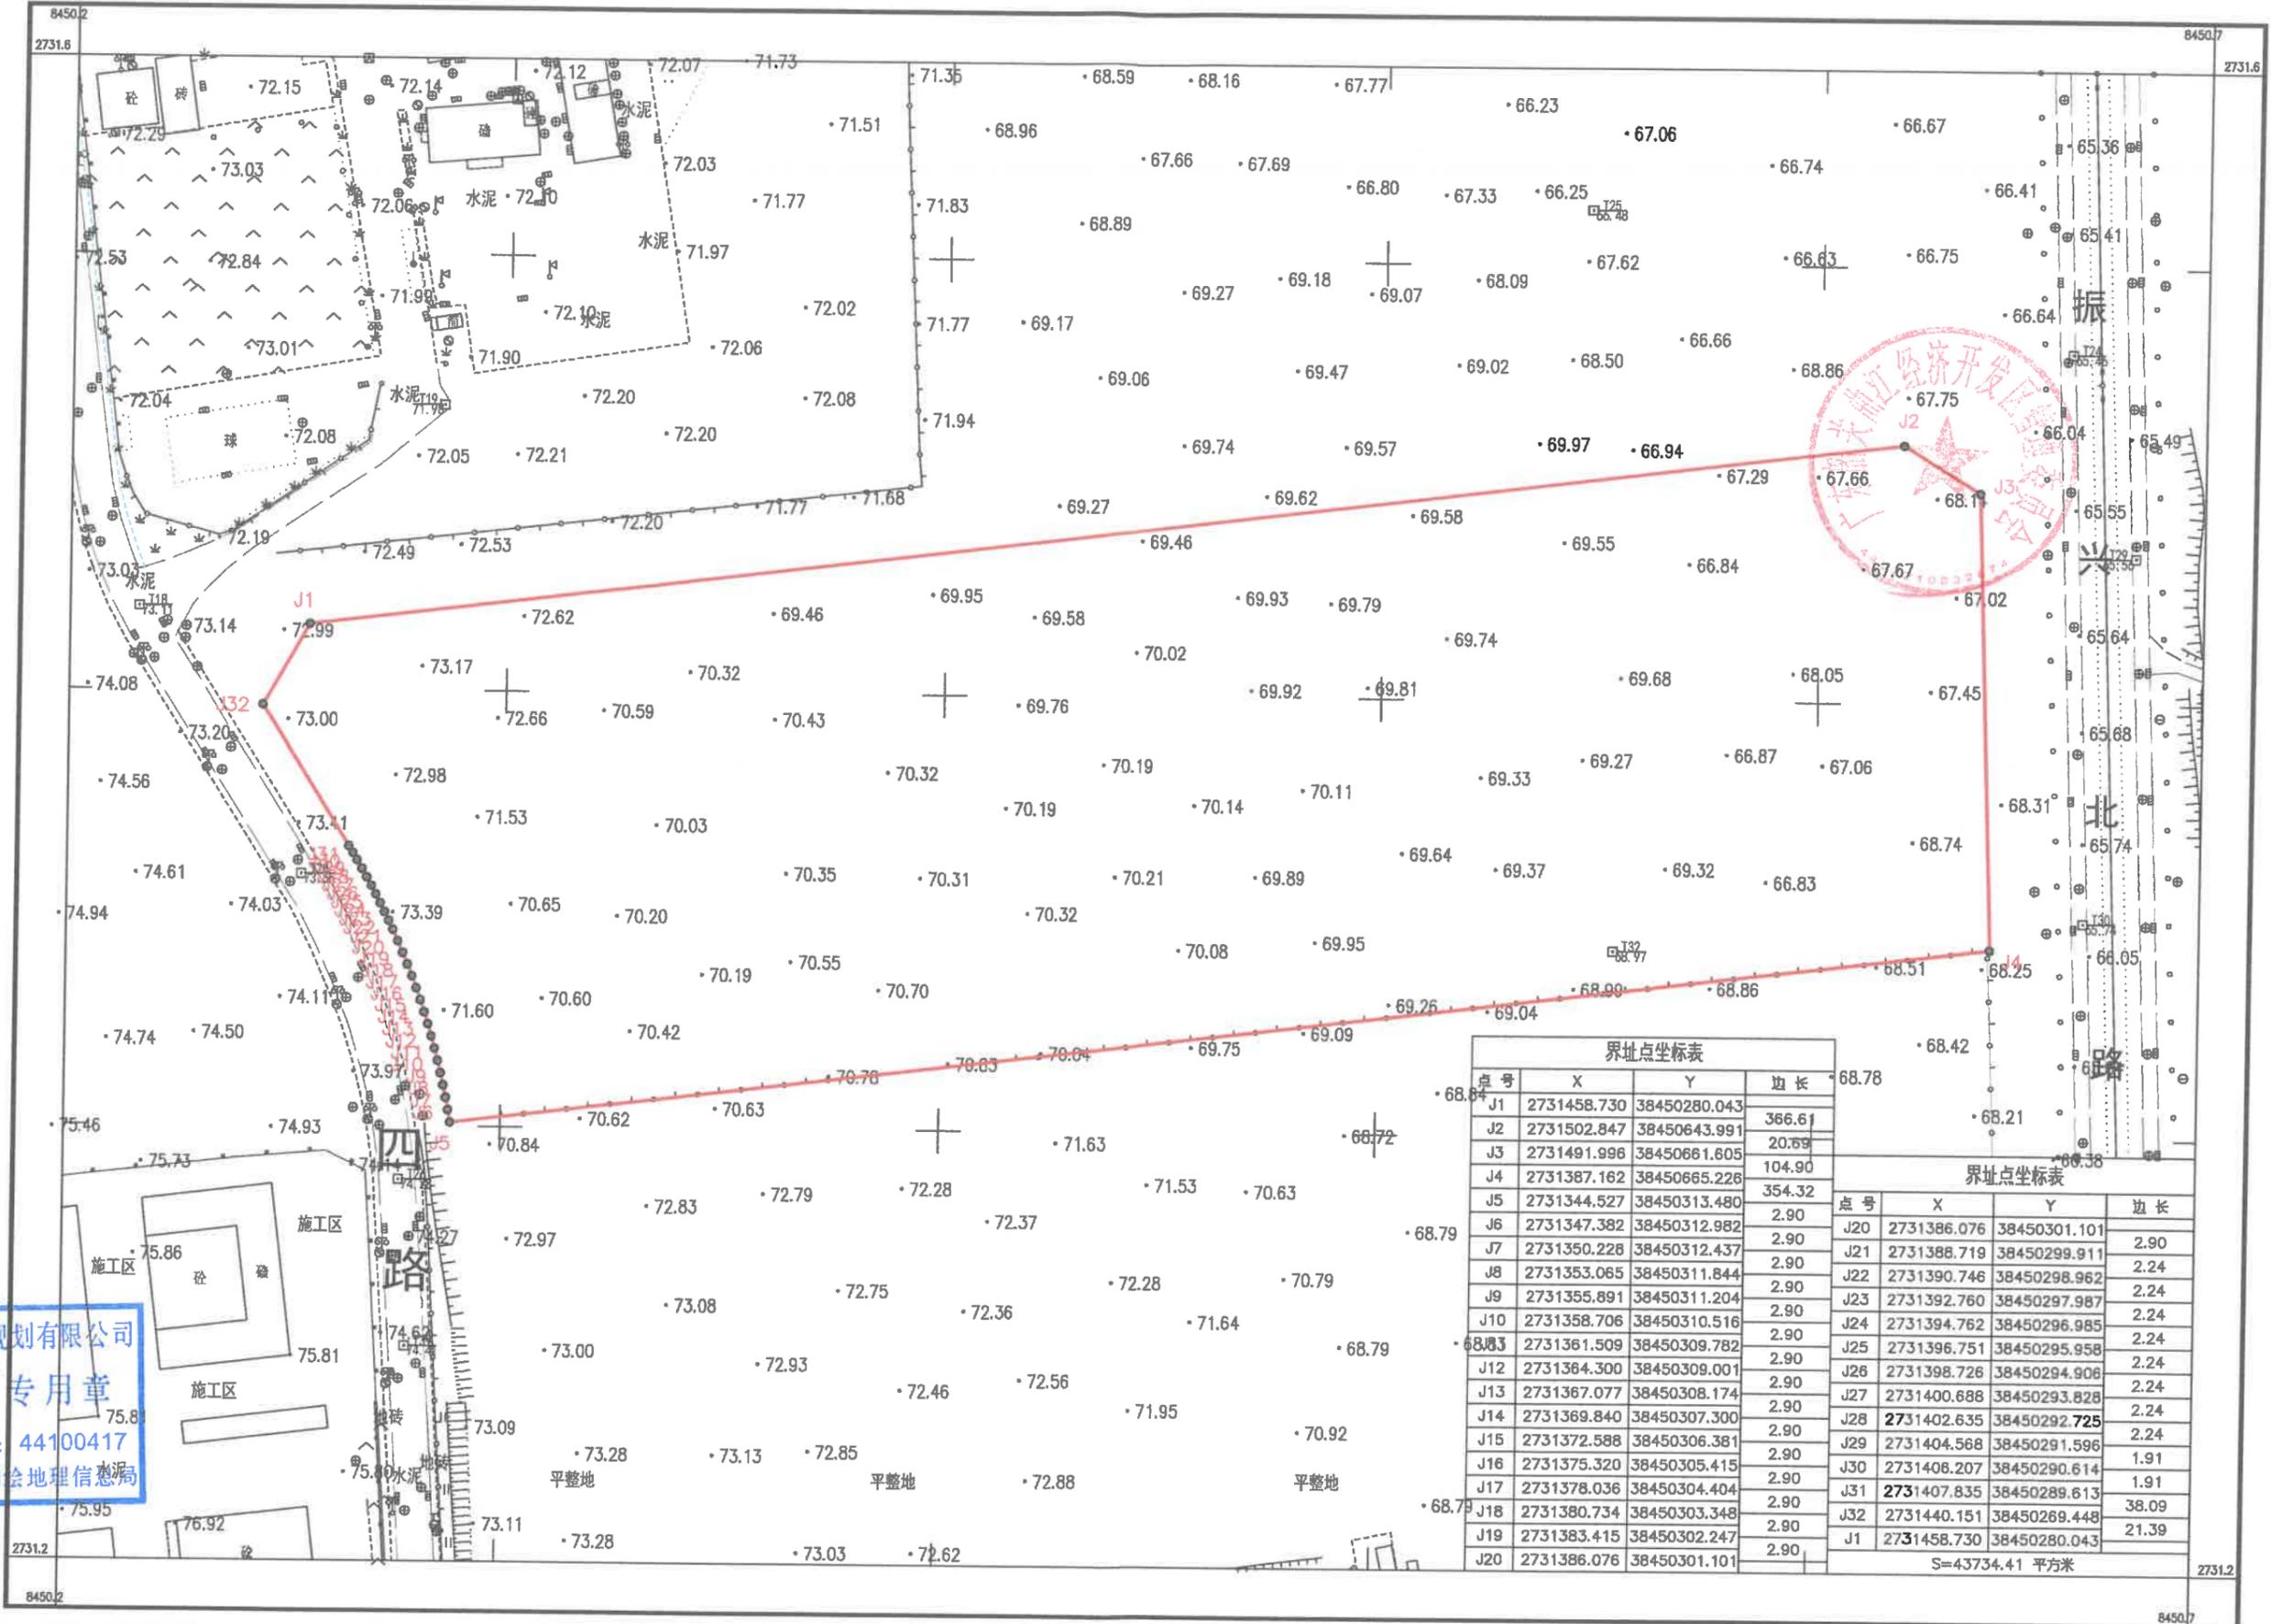

界址点坐标表			
点号	X	Y	边长
J1	2731458.730	38450280.043	
J2	2731502.847	38450643.991	366.61
J3	2731491.996	38450661.805	20.69
J4	2731387.162	38450665.226	104.90
J5	2731344.527	38450313.480	354.32
J6	2731347.382	38450312.982	2.90
J7	2731350.228	38450312.437	2.90
J8	2731353.065	38450311.844	2.90
J9	2731355.891	38450311.204	2.90
J10	2731358.706	38450310.516	2.90
J11	2731361.509	38450309.782	2.90
J12	2731364.300	38450309.001	2.90
J13	2731367.077	38450308.174	2.90
J14	2731369.840	38450307.300	2.90
J15	2731372.588	38450306.381	2.90
J16	2731375.320	38450305.415	2.90
J17	2731378.036	38450304.404	2.90
J18	2731380.734	38450303.348	2.90
J19	2731383.415	38450302.247	2.90
J20	2731386.076	38450301.101	2.90

界址点坐标表			
点号	X	Y	边长
J20	2731386.076	38450301.101	2.90
J21	2731388.719	38450299.911	2.24
J22	2731390.746	38450298.962	2.24
J23	2731392.760	38450297.987	2.24
J24	2731394.762	38450296.985	2.24
J25	2731396.751	38450295.958	2.24
J26	2731398.726	38450294.906	2.24
J27	2731400.688	38450293.828	2.24
J28	2731402.635	38450292.725	2.24
J29	2731404.568	38450291.596	2.24
J30	2731408.207	38450290.614	1.91
J31	2731407.835	38450289.613	1.91
J32	2731440.151	38450269.448	38.09
J1	2731458.730	38450280.043	21.39

S=43734.41 平方米

广东广量勘测规划有限公司
 测绘成果专用章
 测绘资格证号: 44100417
 发证单位: 国家测绘地理信息局

2000国家大地坐标系.
 1985国家高程基准, 等高距为1米.
 GB/T20257.1-2017国家基本比例尺地图图式.
 2025年12月数字化制图.

1:1000

测量员: 陈威、王强
 绘图员: 王强
 检查员: 肖莹