


SG-QJ-09-01-37、39B号地块宗地图  
2731.350-38450.300

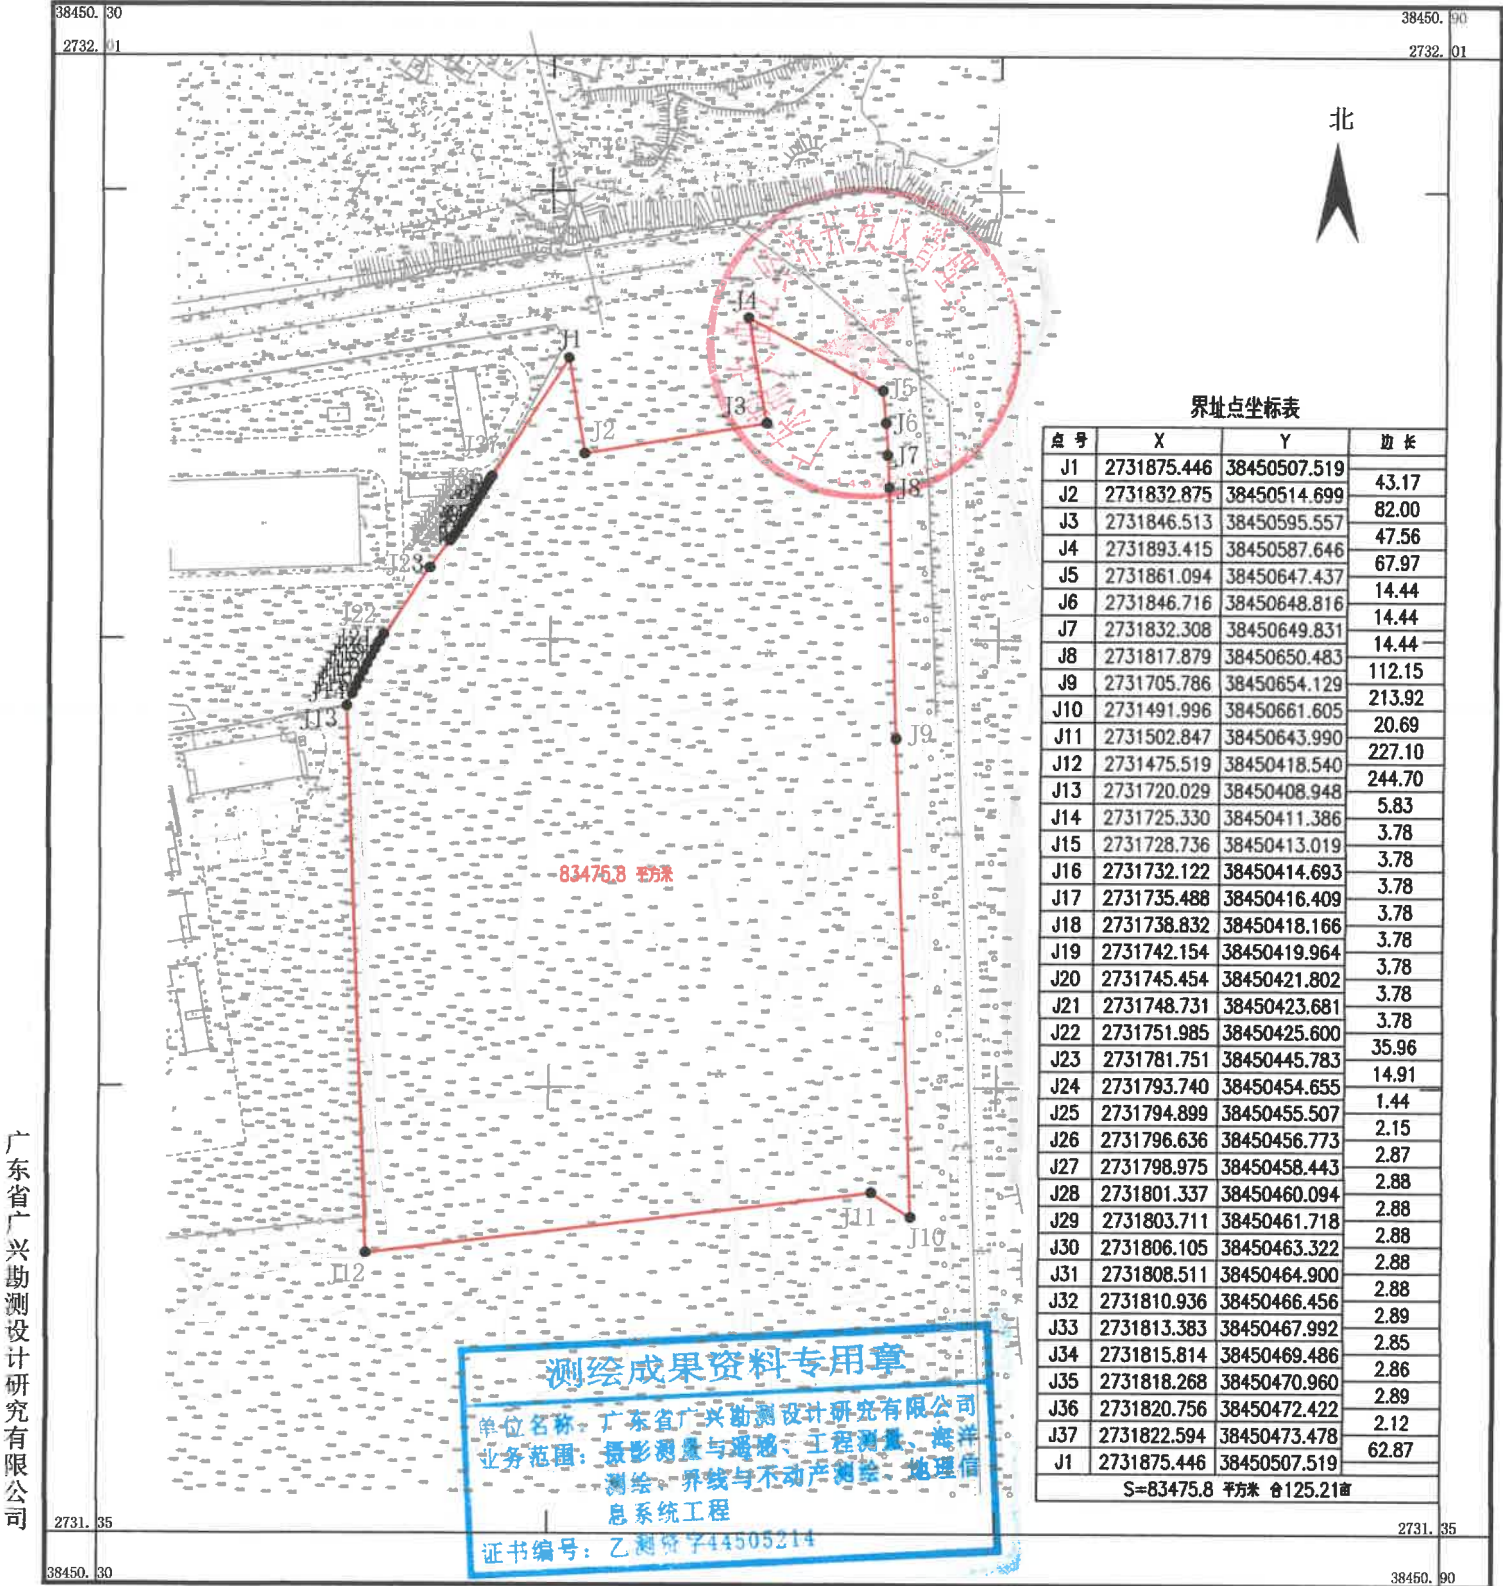

界址点坐标表

点号	X	Y	边长
J1	2731875.446	38450507.519	43.17
J2	2731832.875	38450514.699	82.00
J3	2731846.513	38450595.557	47.56
J4	2731893.415	38450587.646	67.97
J5	2731861.094	38450647.437	14.44
J6	2731846.716	38450648.816	14.44
J7	2731832.308	38450649.831	14.44
J8	2731817.879	38450650.483	112.15
J9	2731705.786	38450654.129	213.92
J10	2731491.996	38450661.605	20.69
J11	2731502.847	38450643.990	227.10
J12	2731475.519	38450418.540	244.70
J13	2731720.029	38450408.948	5.83
J14	2731725.330	38450411.386	3.78
J15	2731728.736	38450413.019	3.78
J16	2731732.122	38450414.693	3.78
J17	2731735.488	38450416.409	3.78
J18	2731738.832	38450418.166	3.78
J19	2731742.154	38450419.964	3.78
J20	2731745.454	38450421.802	3.78
J21	2731748.731	38450423.681	3.78
J22	2731751.985	38450425.600	35.96
J23	2731781.751	38450445.783	14.91
J24	2731793.740	38450454.655	1.44
J25	2731794.899	38450455.507	2.15
J26	2731796.636	38450456.773	2.87
J27	2731798.975	38450458.443	2.88
J28	2731801.337	38450460.094	2.88
J29	2731803.711	38450461.718	2.88
J30	2731806.105	38450463.322	2.88
J31	2731808.511	38450464.900	2.88
J32	2731810.936	38450466.456	2.89
J33	2731813.383	38450467.992	2.85
J34	2731815.814	38450469.486	2.86
J35	2731818.268	38450470.960	2.89
J36	2731820.756	38450472.422	2.12
J37	2731822.594	38450473.478	62.87
J1	2731875.446	38450507.519	

S=83475.8 平方米 合125.21亩

2000国家大地坐标系  
1985国家高程基准，等高距0.5米  
GB/T20257.1-2017国家基本比例尺地图图式  
2026年4月数字化制图

1:2000

附注：

测量员：彭岱  
绘图员：胡雯  
检查员：谢南海